




**DRAWING DETAIL**

partitioning systems

**JUMBO MoistureWALL 63/118**

**WALL SUPPORT DETAIL AT AUTOMATED DOORS**

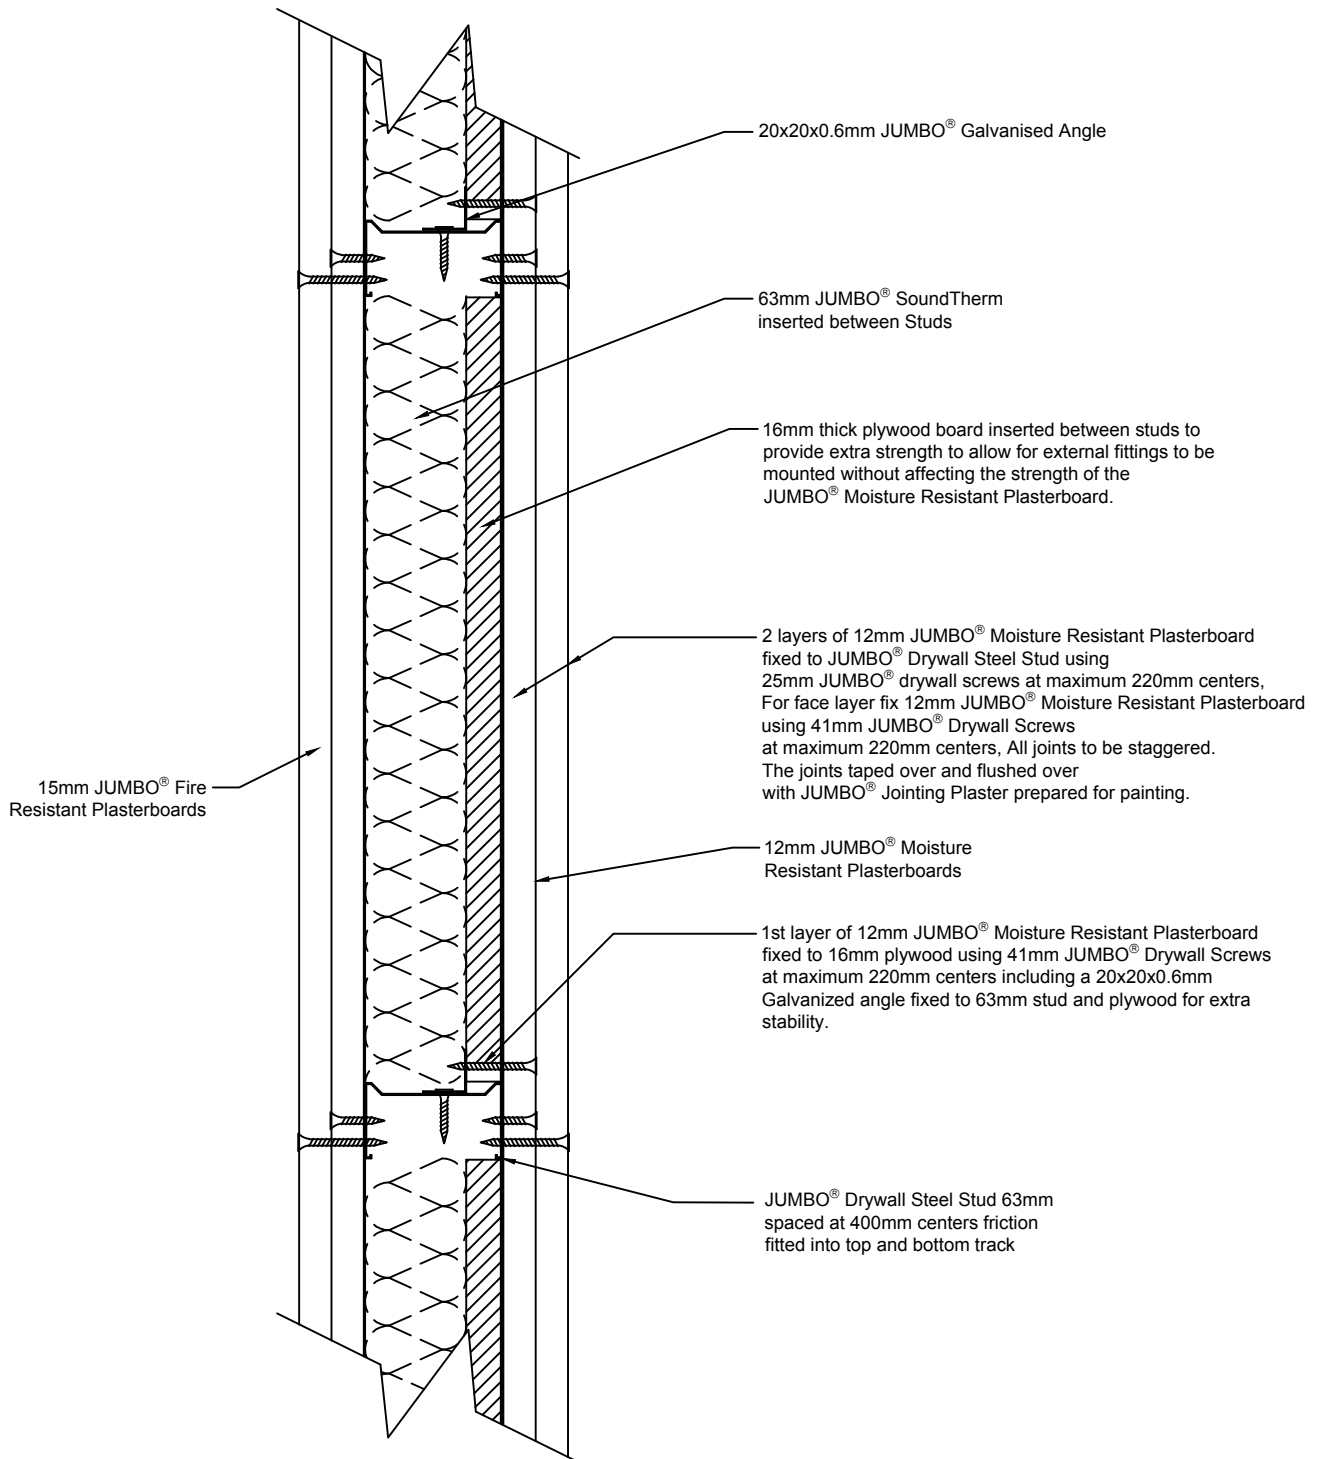

Details to be used for information purposes only.

DRAWING NO.

Wall support at automated door - REV 1

NOTES:

To be read in conjunction with the project specifications