



Ceiling Trims - PS3 Plaster Trim 45 x 20

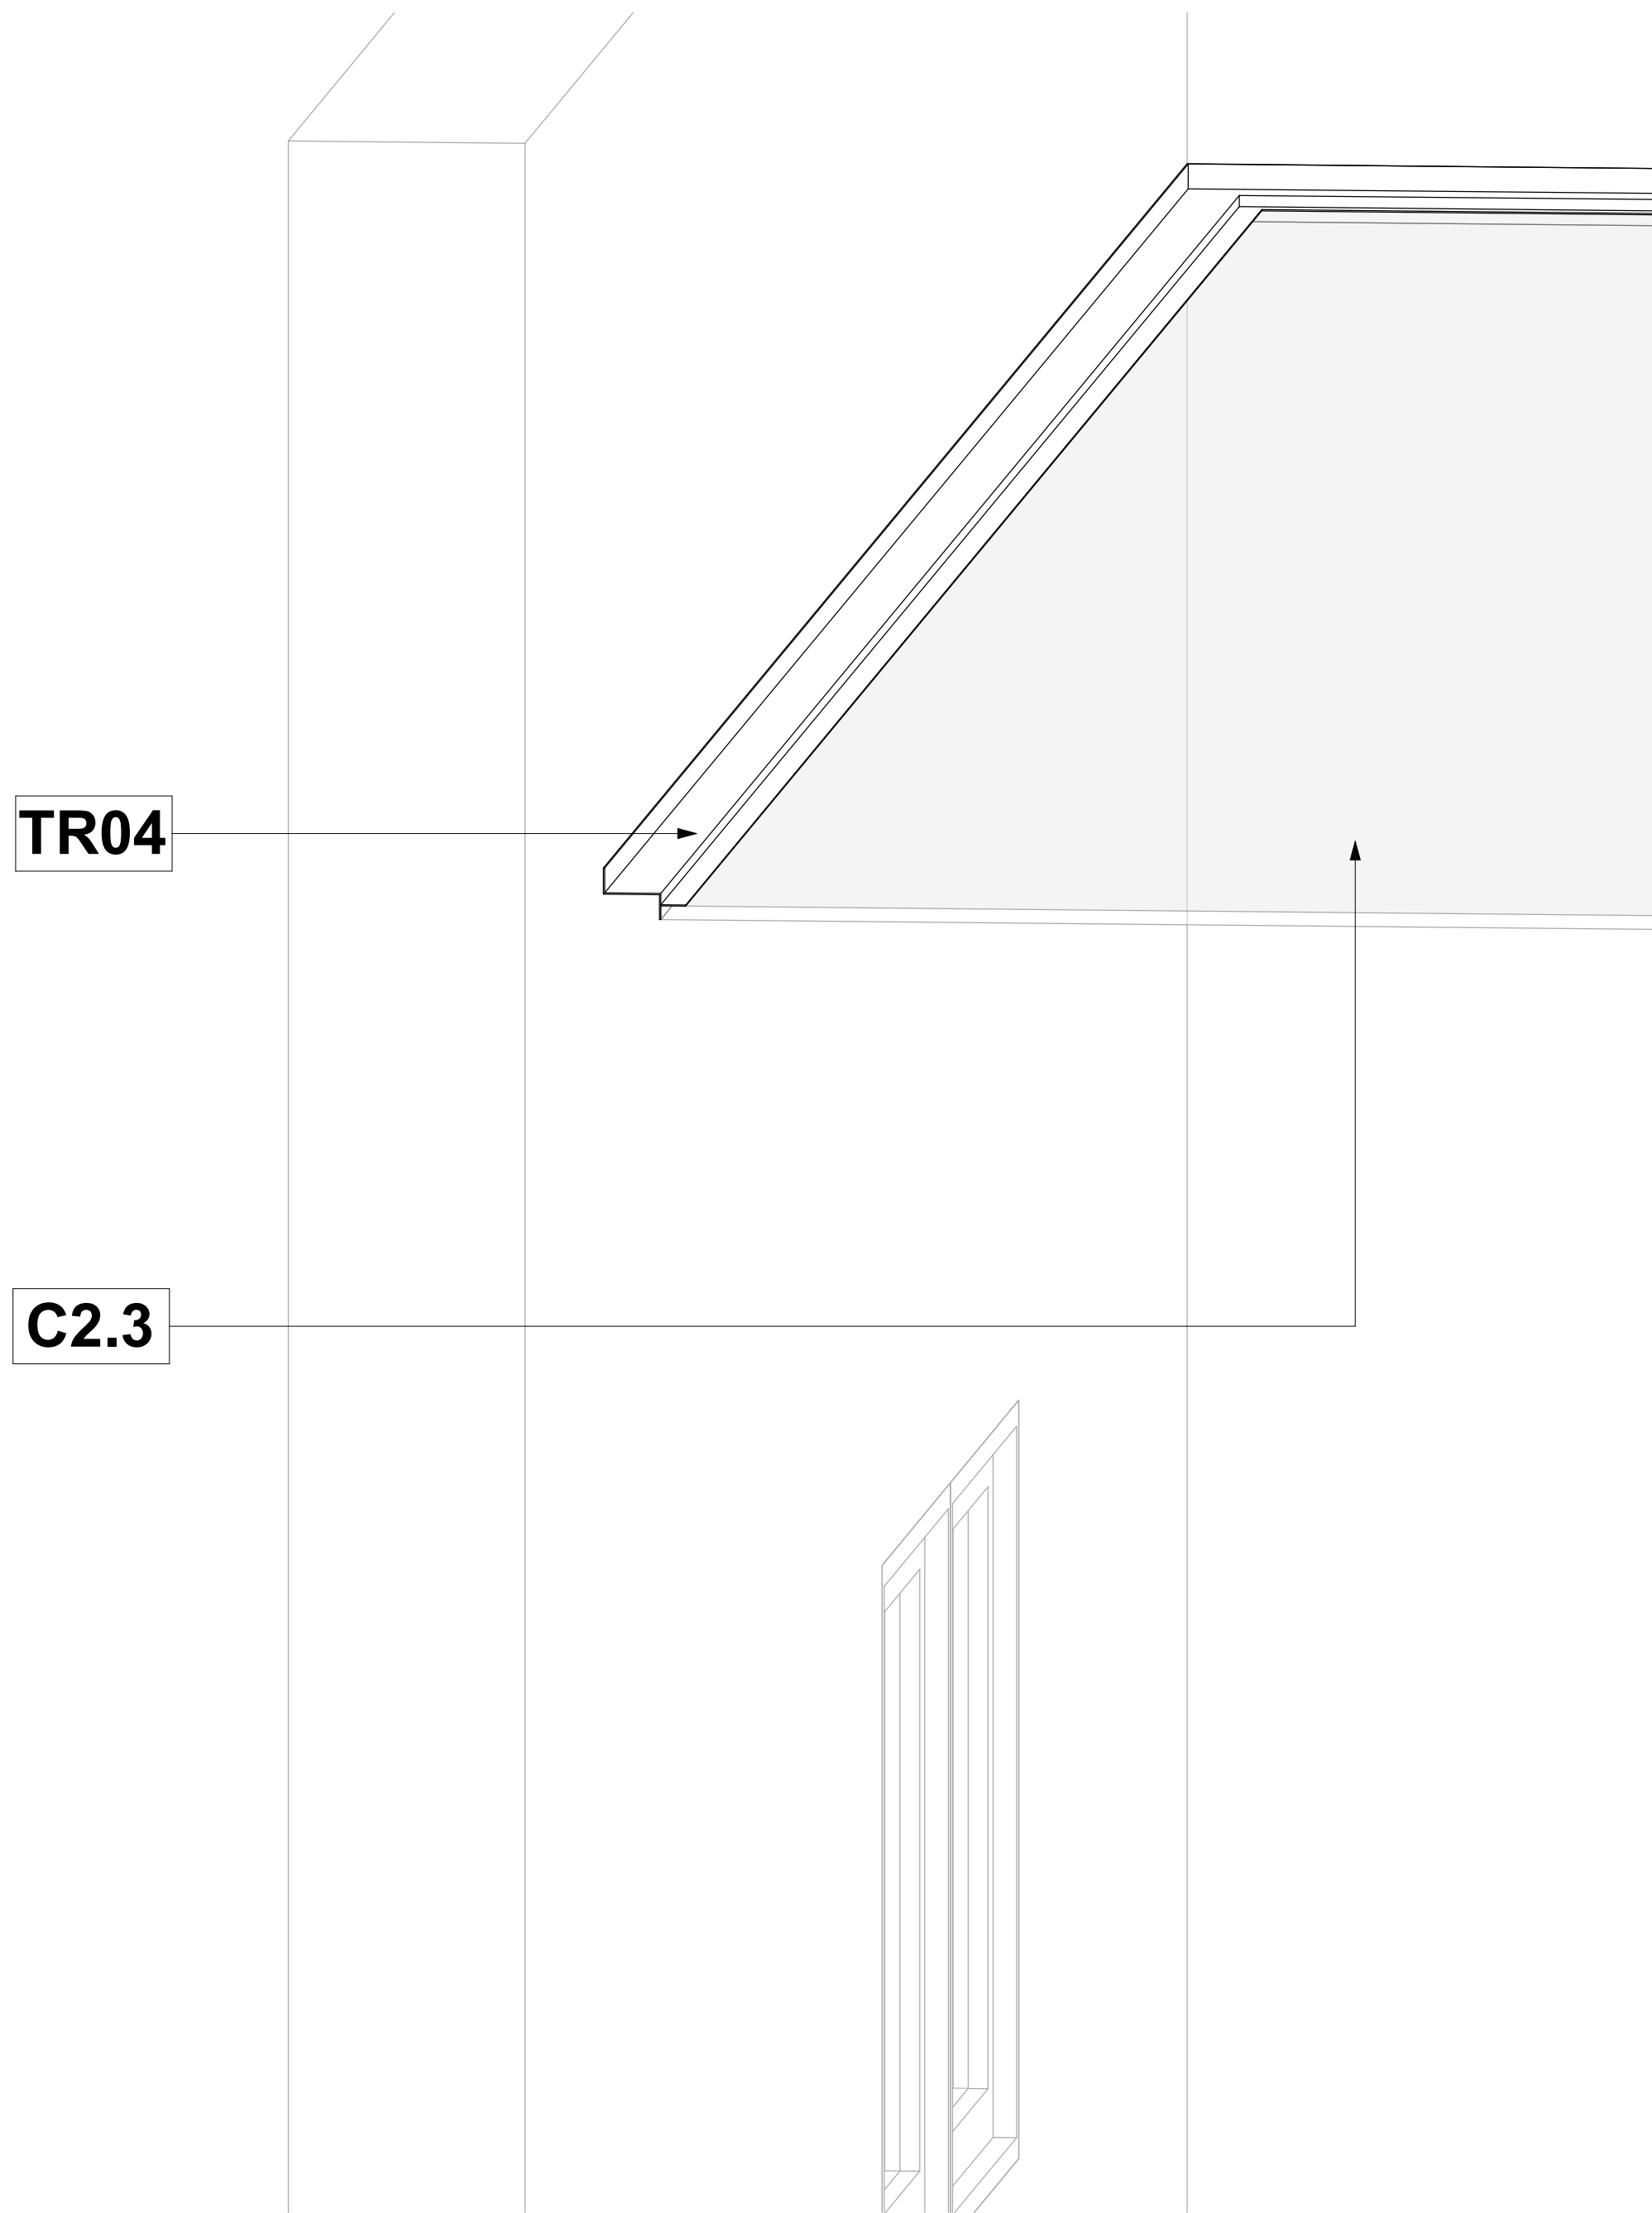

TR04 - PS3 Plaster Trim 45 x 20 - 3D

Scale

Keynote Legend	
Key Value	Keynote Text
C2.3	Supply and install 3600mm JUMBO Main Tees at 1200mm centres in one direction and 1200mm JUMBO Cross Tees at 600mm centres perpendicular to Main Tees. Main Tees to be suspended at 1200mm centres by means of 25 x 25 x 0.6mm galvanised steel angle, hangers fixed to bulb of Main Tee with wafer tek screws/steel pop rivets and to slab with 6 x 30mm express nails and washers.
TR04	PS3 Plaster Trim 45 x 20. Supply and install Pelican PS3 Shadowline pre-drilled & pre-painted aluminium white Shadowline Wall Trim to perimeter of rooms fixed at 450mm centres with wall anchors.

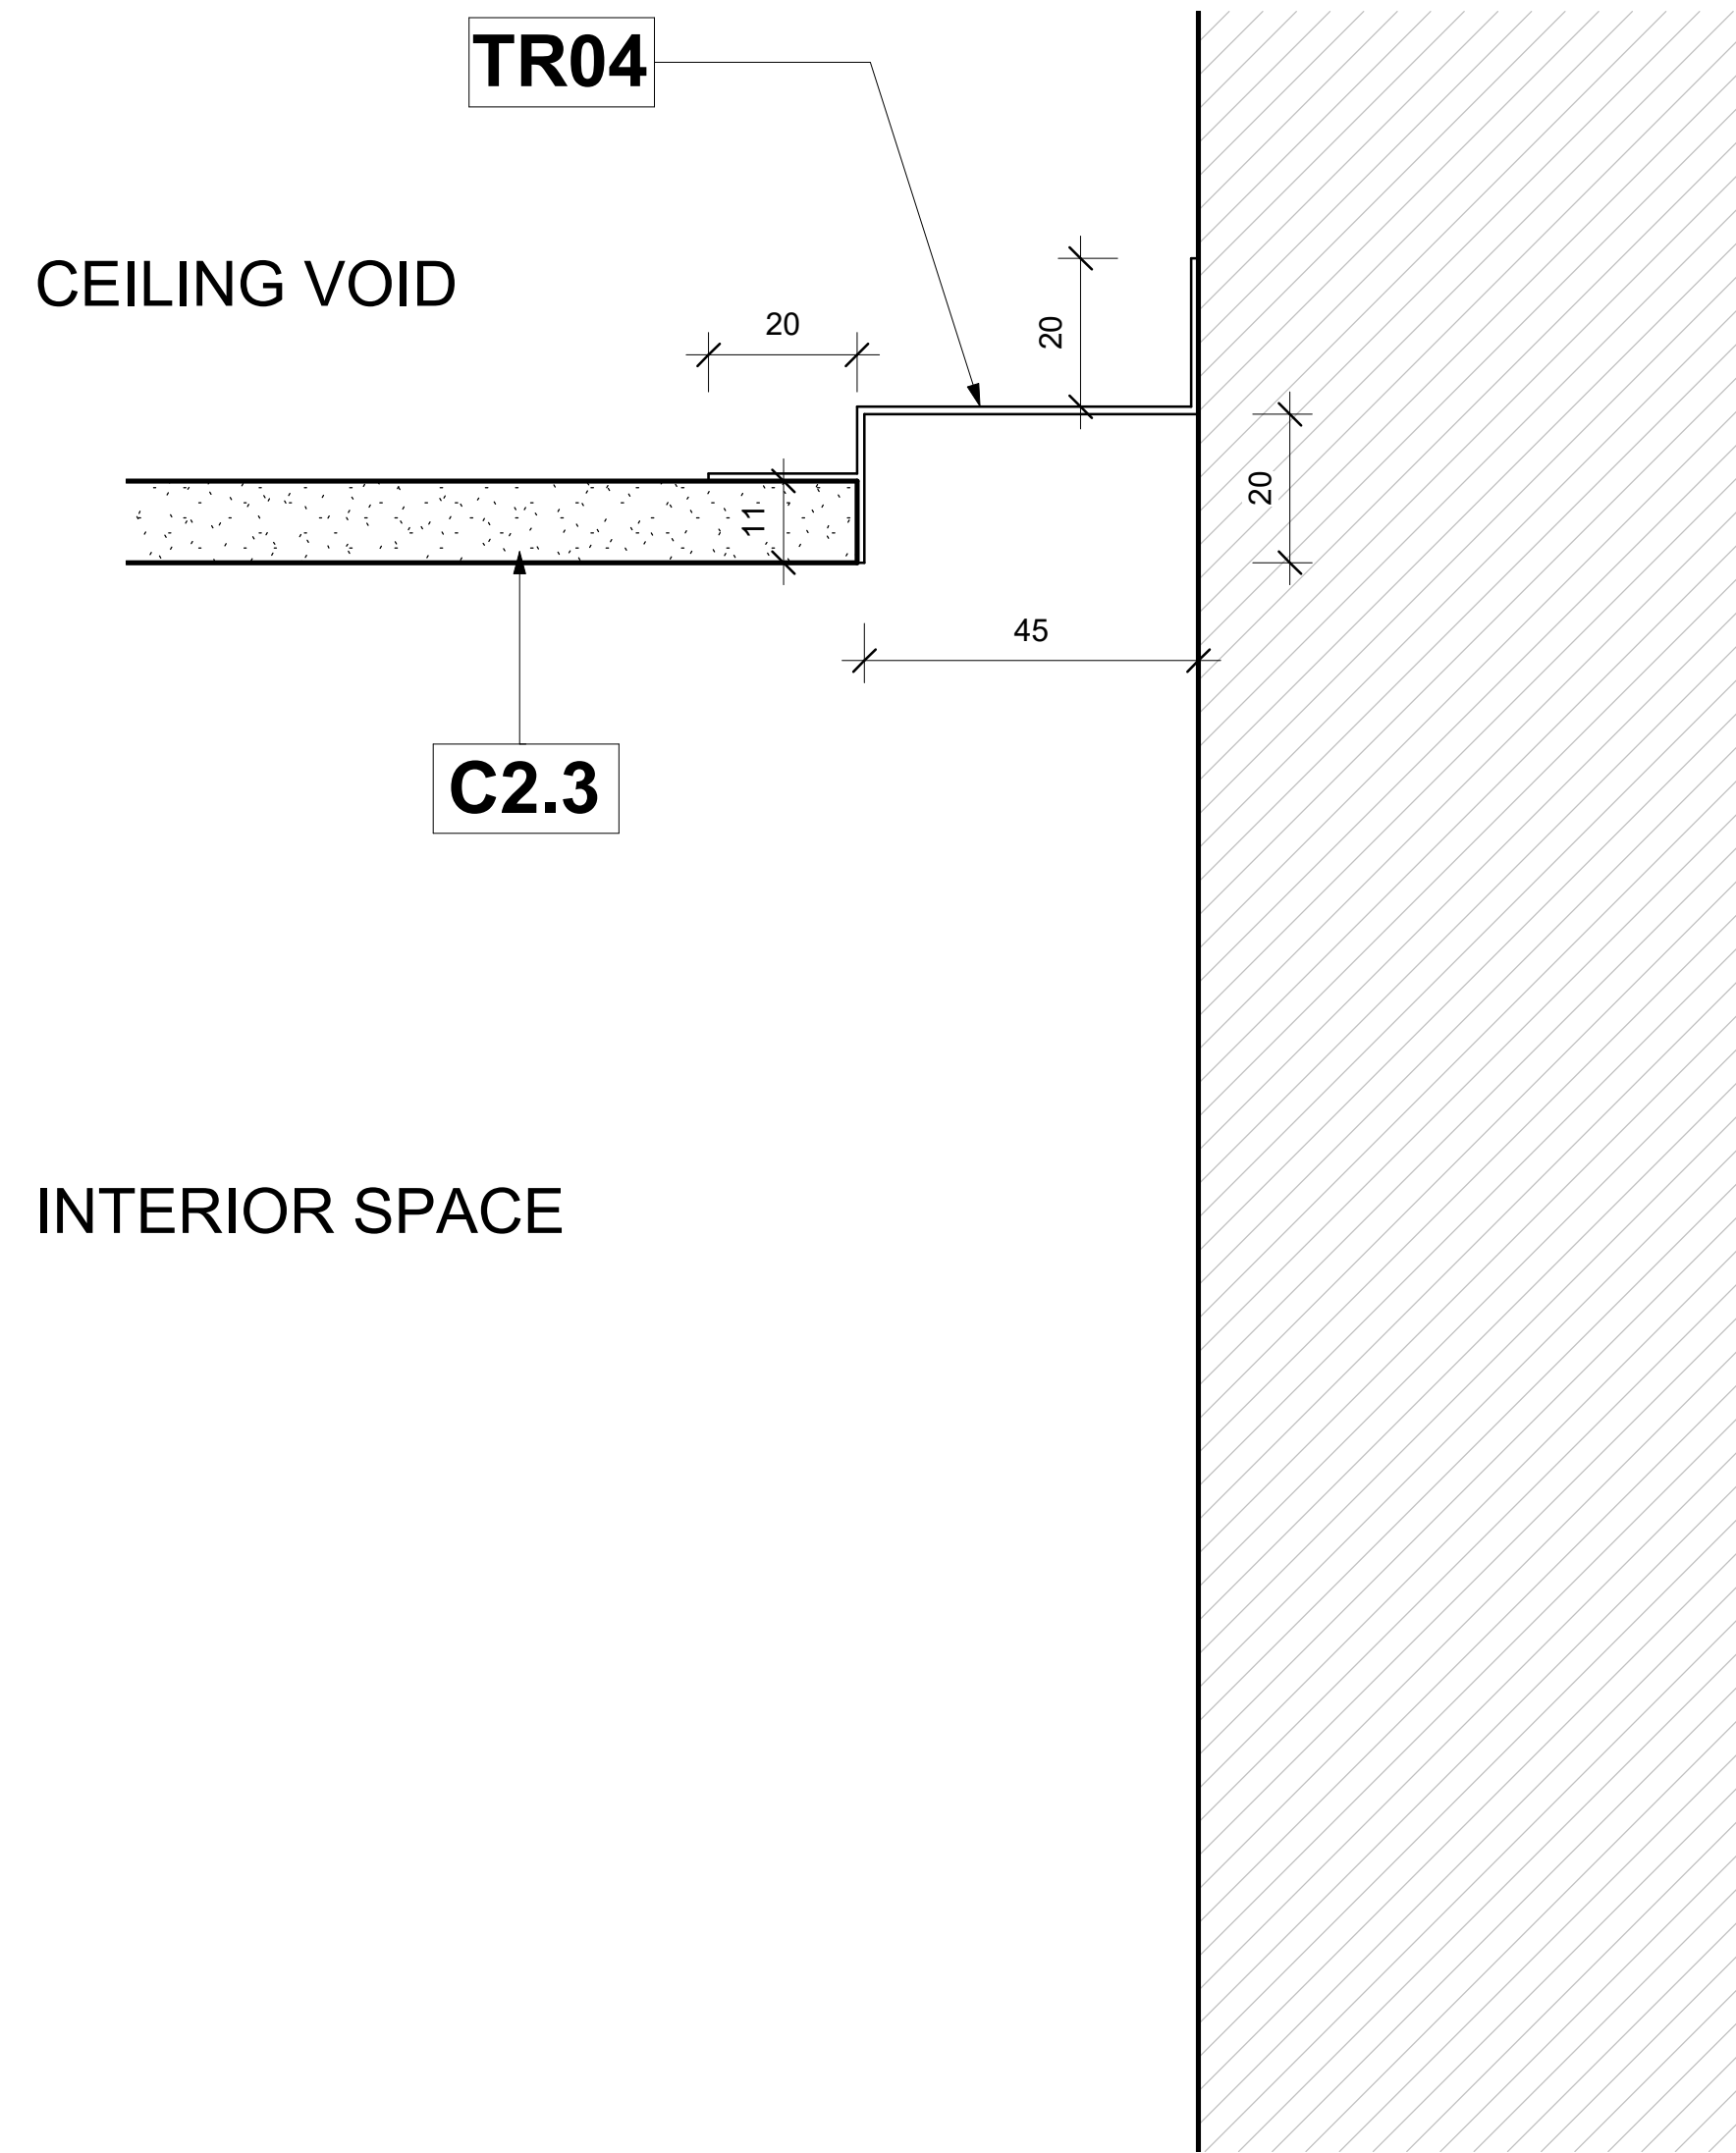

TR04 - PS3 Plaster Trim 45 x 20 - Section

Scale 1 : 1

TR04 - PS3 Plaster Trim 45 x 20															
System	Ceiling Trims														
Type of Product	PS3 Plaster Trim 45mm x 20mm														
Recommended Areas	Ceiling Perimeter														
Technical Spec	PS3 (45 x 20) Aluminium used with JUMBO Board														
Material	Aluminium														
Picture															
Size and Thickness	45mm x 20mm														
Colour Options	White														
Building material information	N/A														
Fire Protection	N/A														
Sound absorption	N/A														
Sound attenuation	N/A														
Sound insulation	N/A														
Practical sound absorption coefficient (α _p)	<table border="1"> <caption>Practical sound absorption coefficient (α_p) vs Frequency f (Hz)</caption> <thead> <tr> <th>Frequency f (Hz)</th> <th>Practical sound absorption coefficient (α_p)</th> </tr> </thead> <tbody> <tr> <td>125</td> <td>0.50</td> </tr> <tr> <td>250</td> <td>0.40</td> </tr> <tr> <td>500</td> <td>0.55</td> </tr> <tr> <td>1000</td> <td>0.70</td> </tr> <tr> <td>2000</td> <td>0.65</td> </tr> <tr> <td>4000</td> <td>0.45</td> </tr> </tbody> </table>	Frequency f (Hz)	Practical sound absorption coefficient (α _p)	125	0.50	250	0.40	500	0.55	1000	0.70	2000	0.65	4000	0.45
Frequency f (Hz)	Practical sound absorption coefficient (α _p)														
125	0.50														
250	0.40														
500	0.55														
1000	0.70														
2000	0.65														
4000	0.45														
Light reflectance	N/A														
Thermal conductivity	N/A														
Air permeability	N/A														
Humidity	N/A														
Green Rating	N/A														
Specifications	Supply and install Pelican PS3 Shadowline pre-drilled & pre-painted aluminium white Shadowline Wall Trim to perimeter of rooms fixed at 450mm centres with wall anchors.														
Notes	<ul style="list-style-type: none"> Pre-drilled @ 450mm centres. 														



pelican systems
ceiling and partitioning specialists...

Head Office / Durban Branch | 765 / 793 Chris Hani Road, Durban, Redhill | 031 563 7307

Find us online at www.pelican.co.za or any of these social media sites