
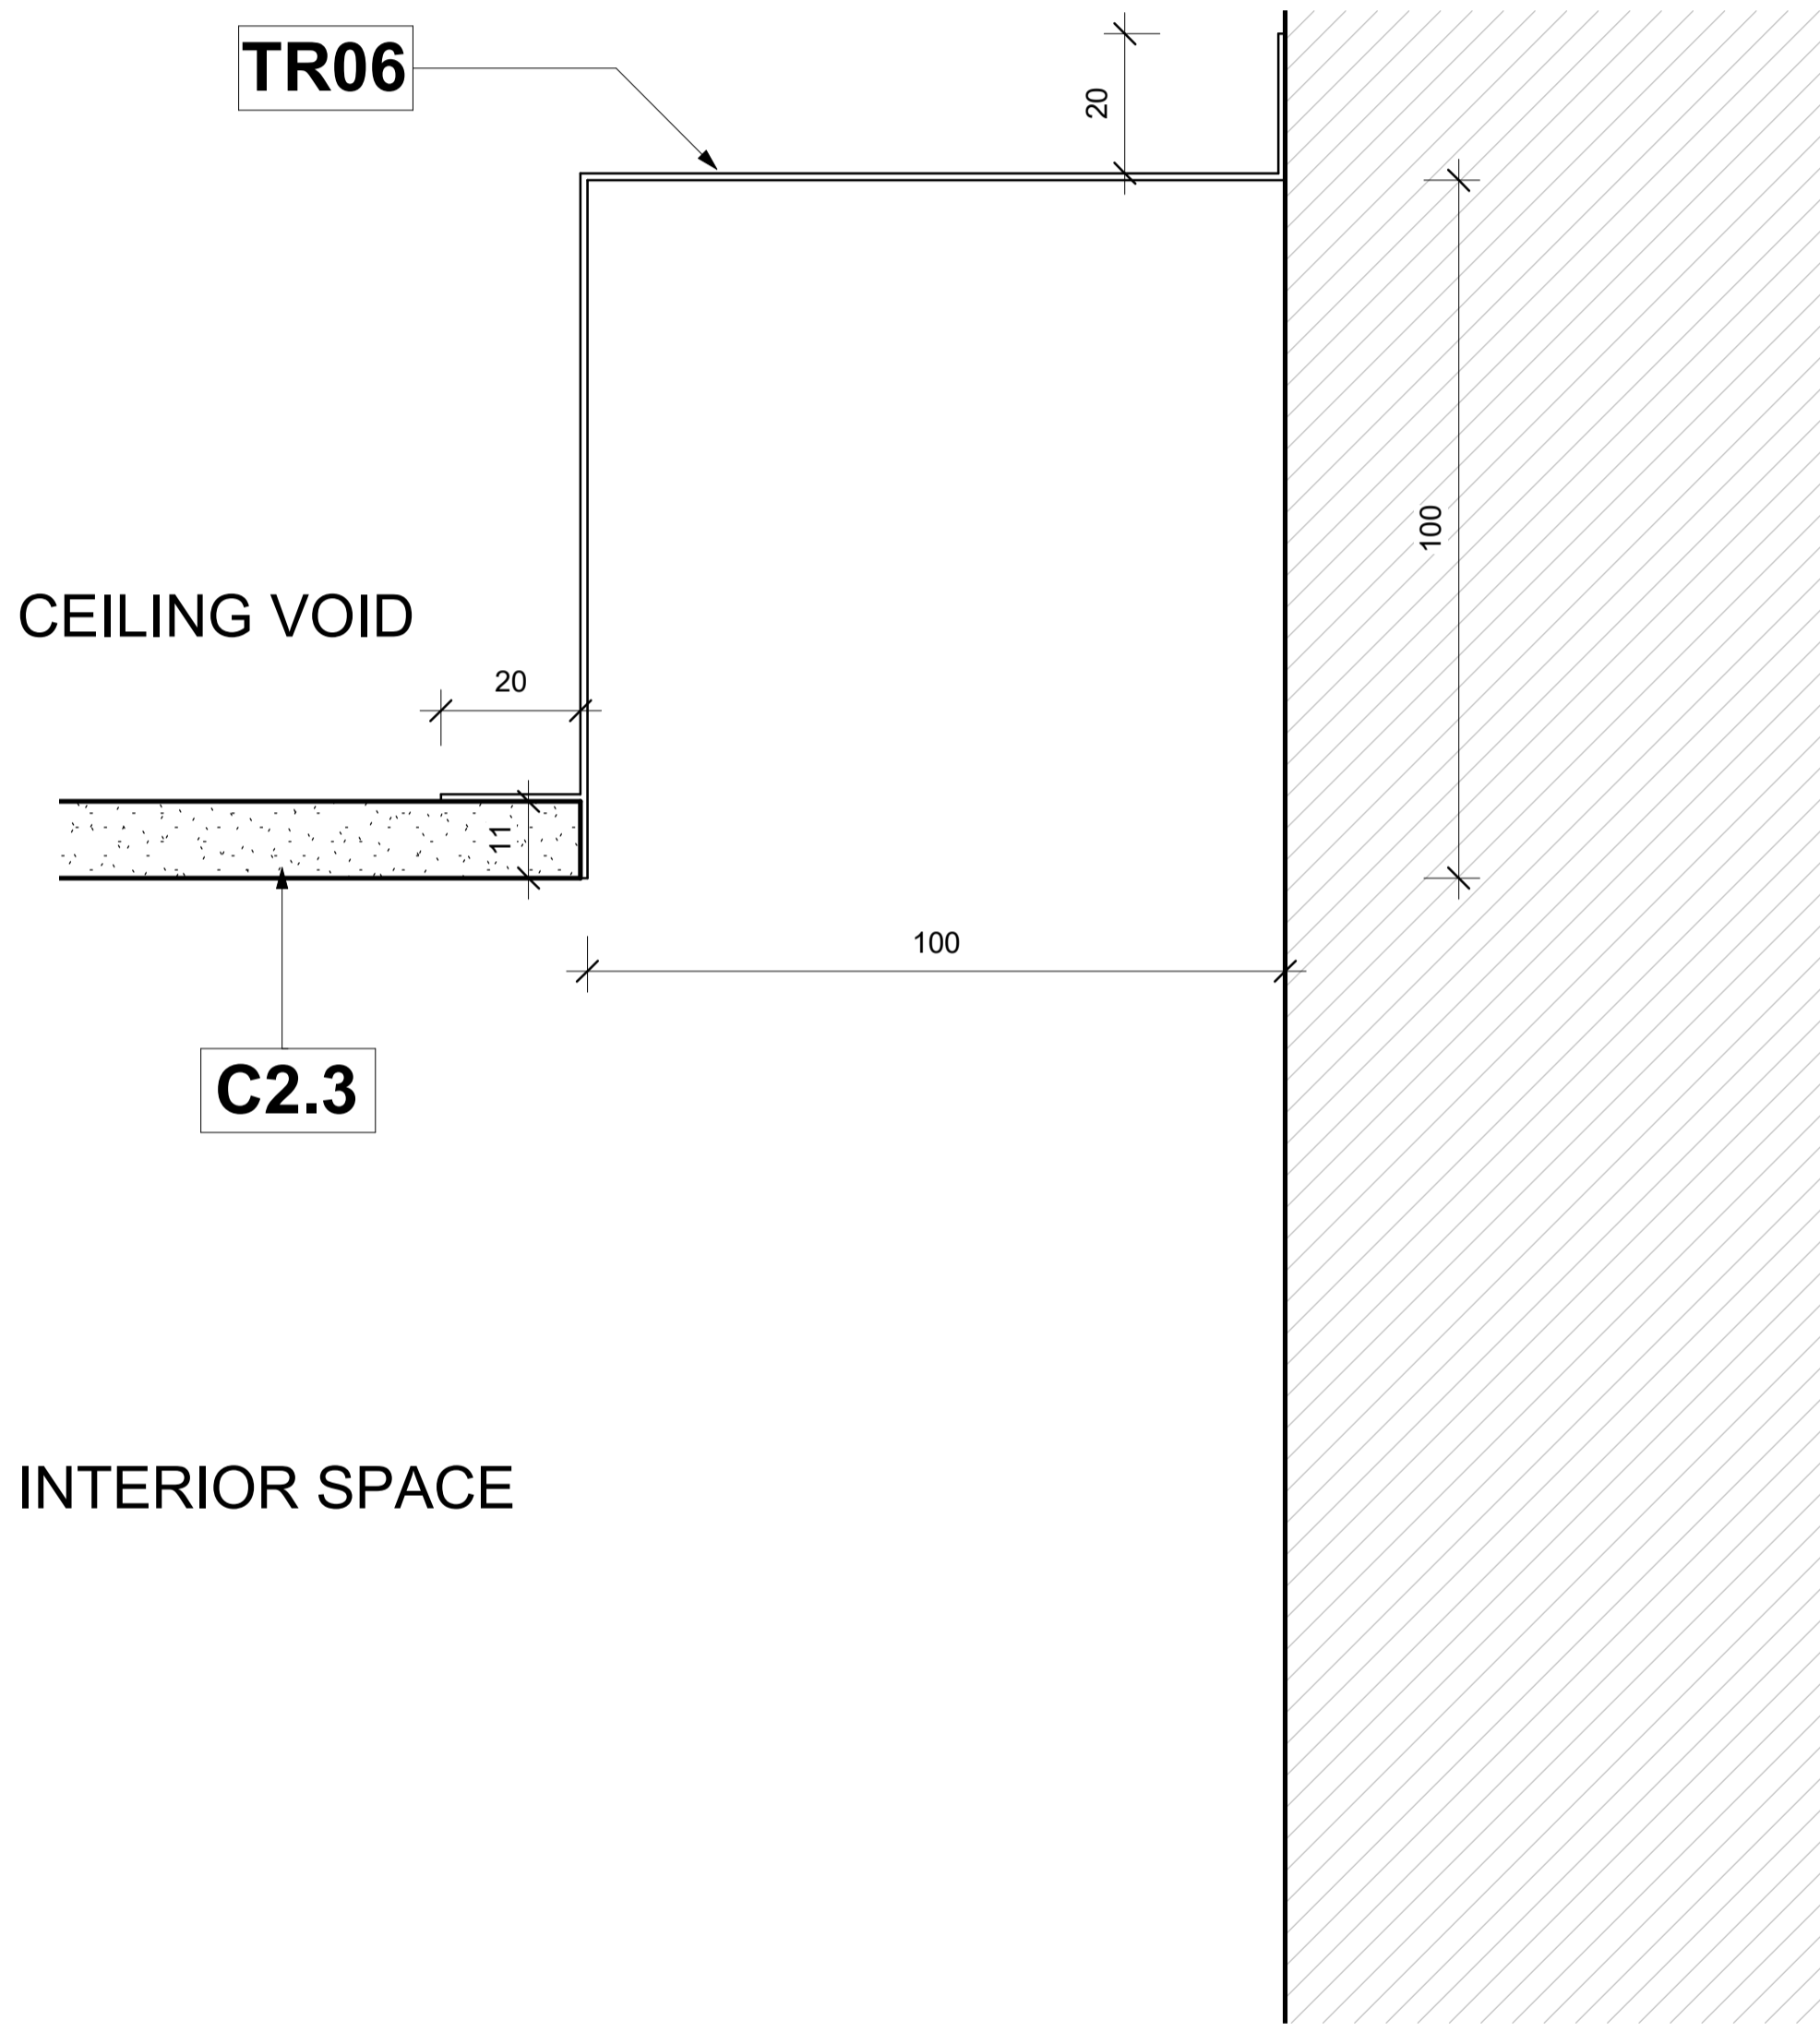


Ceiling Trims - PS100 Plaster Trim 100 x 100

Keynote Legend	
Key Value	Keynote Text
C2.3	Supply and install 3600mm JUMBO Main Tees at 1200mm centres in one direction and 1200mm JUMBO Cross Tees at 600mm centres perpendicular to Main Tees. Main Tees to be suspended at 1200mm centres by means of 25 x 25 x 0.6mm galvanised steel angle, hangers fixed to bulb of Main Tee with wafer tek screws/steel pop rivets and to slab with 6 x 30mm express nails and washers.
TR06	Supply and install Pelican PS100 Shadowline pre-drilled & pre-painted aluminium white Shadowline Wall Trim to perimeter of rooms fixed at 450mm centres with wall anchors.

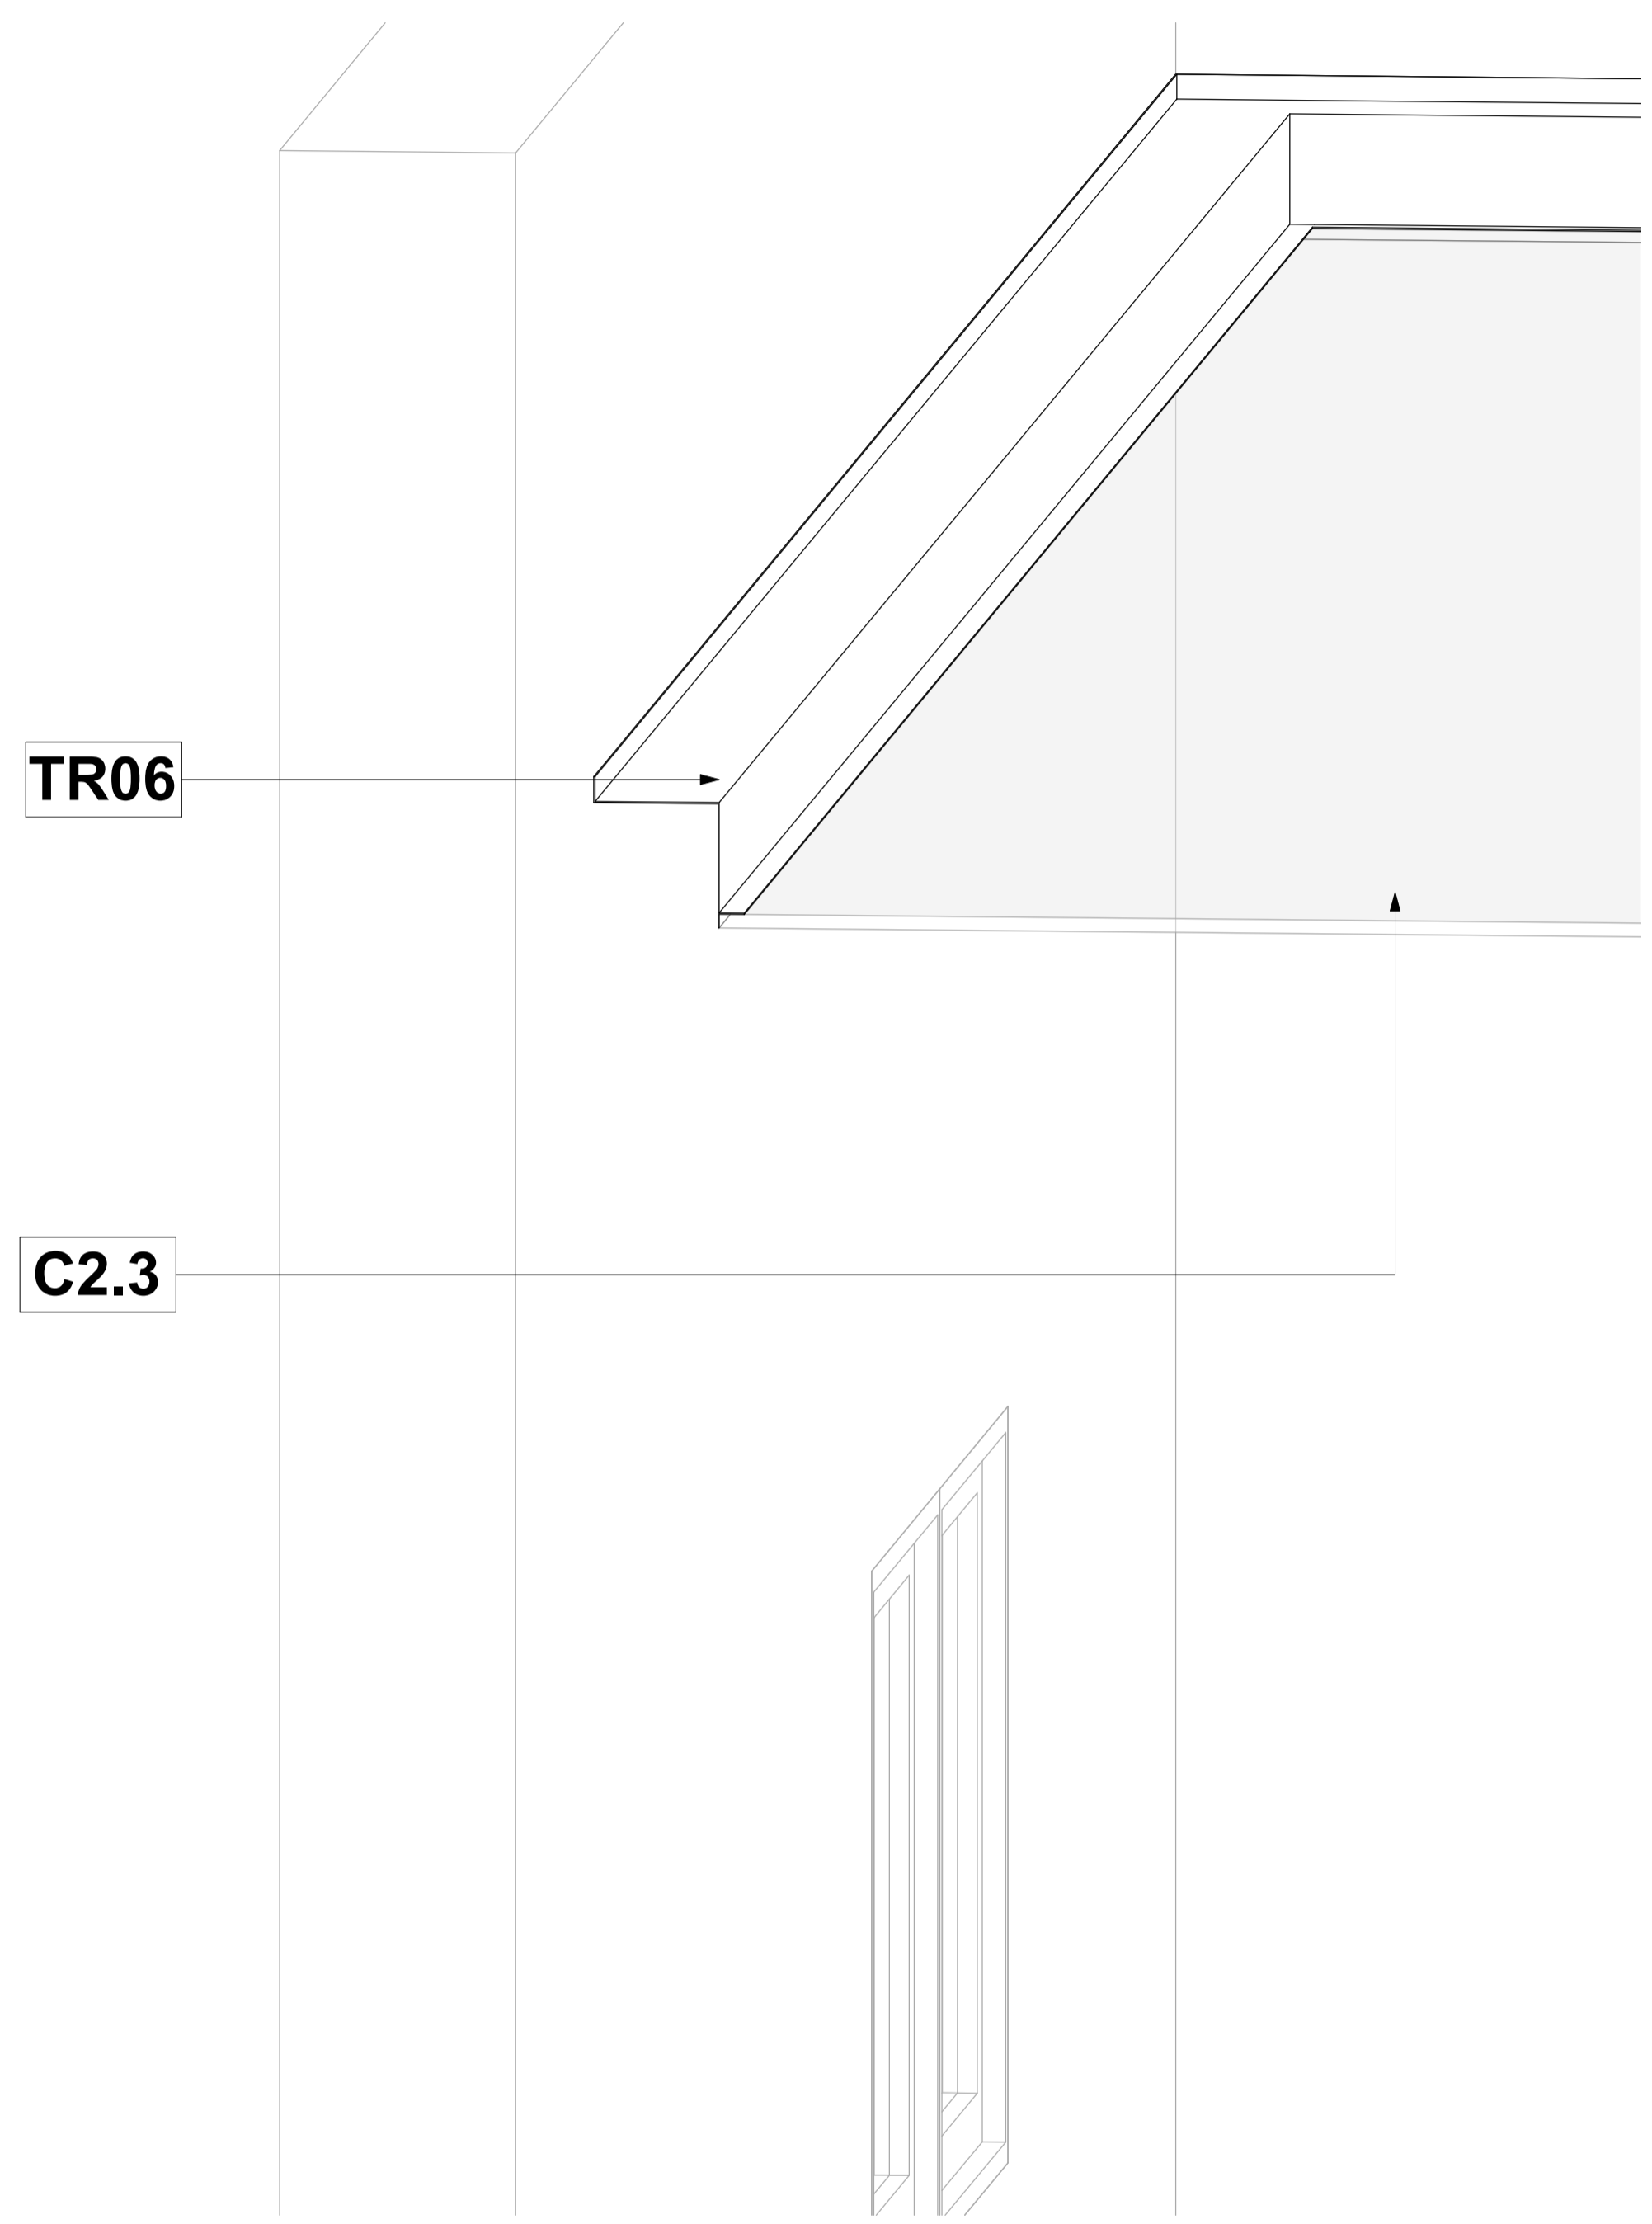

TR06 - PS100 Plaster Trim 100 x 100	
System	Ceiling Trims
Type of Product	PS100 Plaster Trim 100mm x 100mm
Recommended Areas	Ceiling Perimeter
Technical Spec	PS100 (100 x 100) Aluminium used with JUMBO Board
Material	Aluminium
Picture	
Size and Thickness	100mm x 100mm
Colour Options	White
Building material information	N/A
Fire Protection	N/A
Sound absorption	N/A
Sound attenuation	N/A
Sound insulation	N/A
Practical sound absorption coefficient (α _p)	
Light reflectance	N/A
Thermal conductivity	N/A
Air permeability	N/A
Humidity	N/A
Green Rating	N/A
Specifications	Supply and install Pelican PS100 Shadowline pre-drilled & pre-painted aluminium white Shadowline Wall Trim to perimeter of rooms fixed at 450mm centres with wall anchors.
Notes	<ul style="list-style-type: none"> Pre-drilled @ 450mm centres.

TR06 - PS100 Plaster Trim 100 x 100 - 3D

Scale

TR06 - PS100 Plaster Trim 100 x 100 - Section

Scale 1 : 1



pelican systems

ceiling and partitioning specialists...

Head Office / Durban Branch | 765 / 793 Chris Hani Road, Durban, Redhill | 031 563 7307

Find us online at www.pelican.co.za or any of these social media sites