
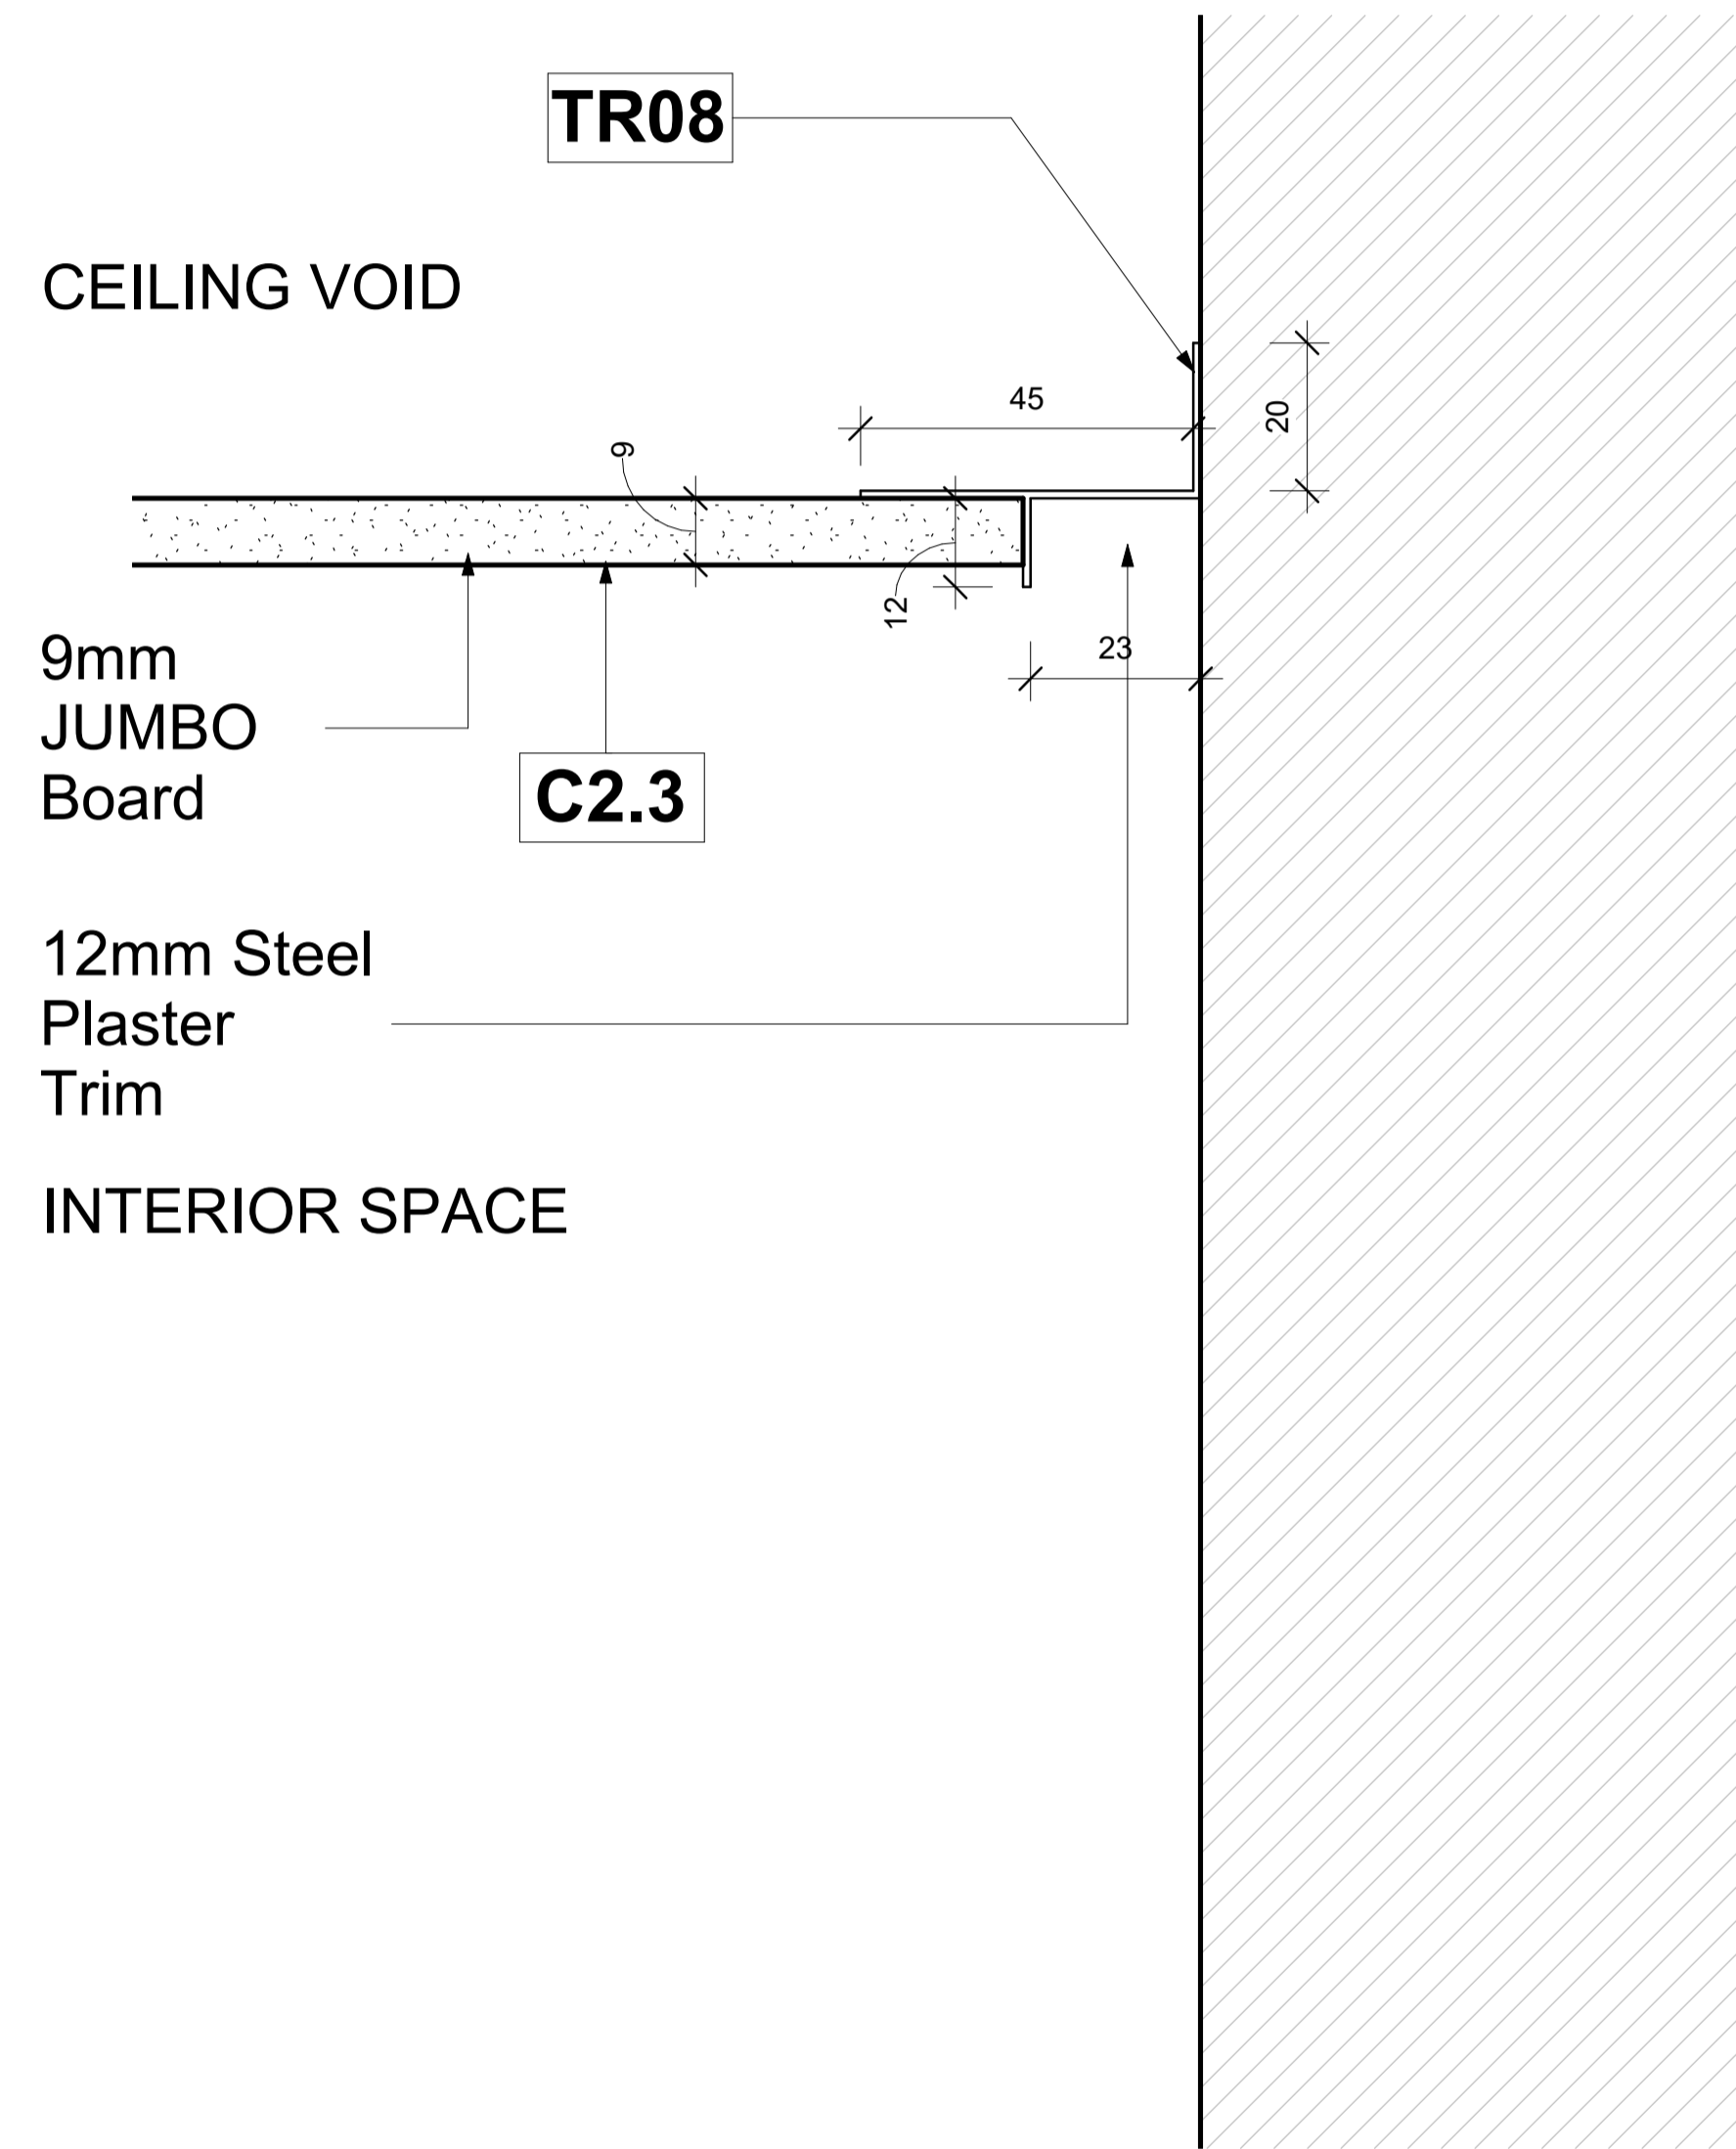


# Ceiling Trims - 12mm Steel Plaster Trim for 9mm JUMBO Board

Keynote Legend	
Key Value	Keynote Text
C2.3	Supply and install 3600mm JUMBO Main Tees at 1200mm centres in one direction and 1200mm JUMBO Cross Tees at 600mm centres perpendicular to Main Tees. Main Tees to be suspended at 1200mm centres by means of 25 x 25 x 0.6mm galvanised steel angle, hangers fixed to bulb of Main Tee with wafer tek screws/steel pop rivets and to slab with 6 x 30mm express nails and washers.
TR08	Supply and install Pelican pre-painted White Steel Plaster Trim for 9mm JUMBO Board to perimeter of rooms fixed at 400mm centres with wall anchors.

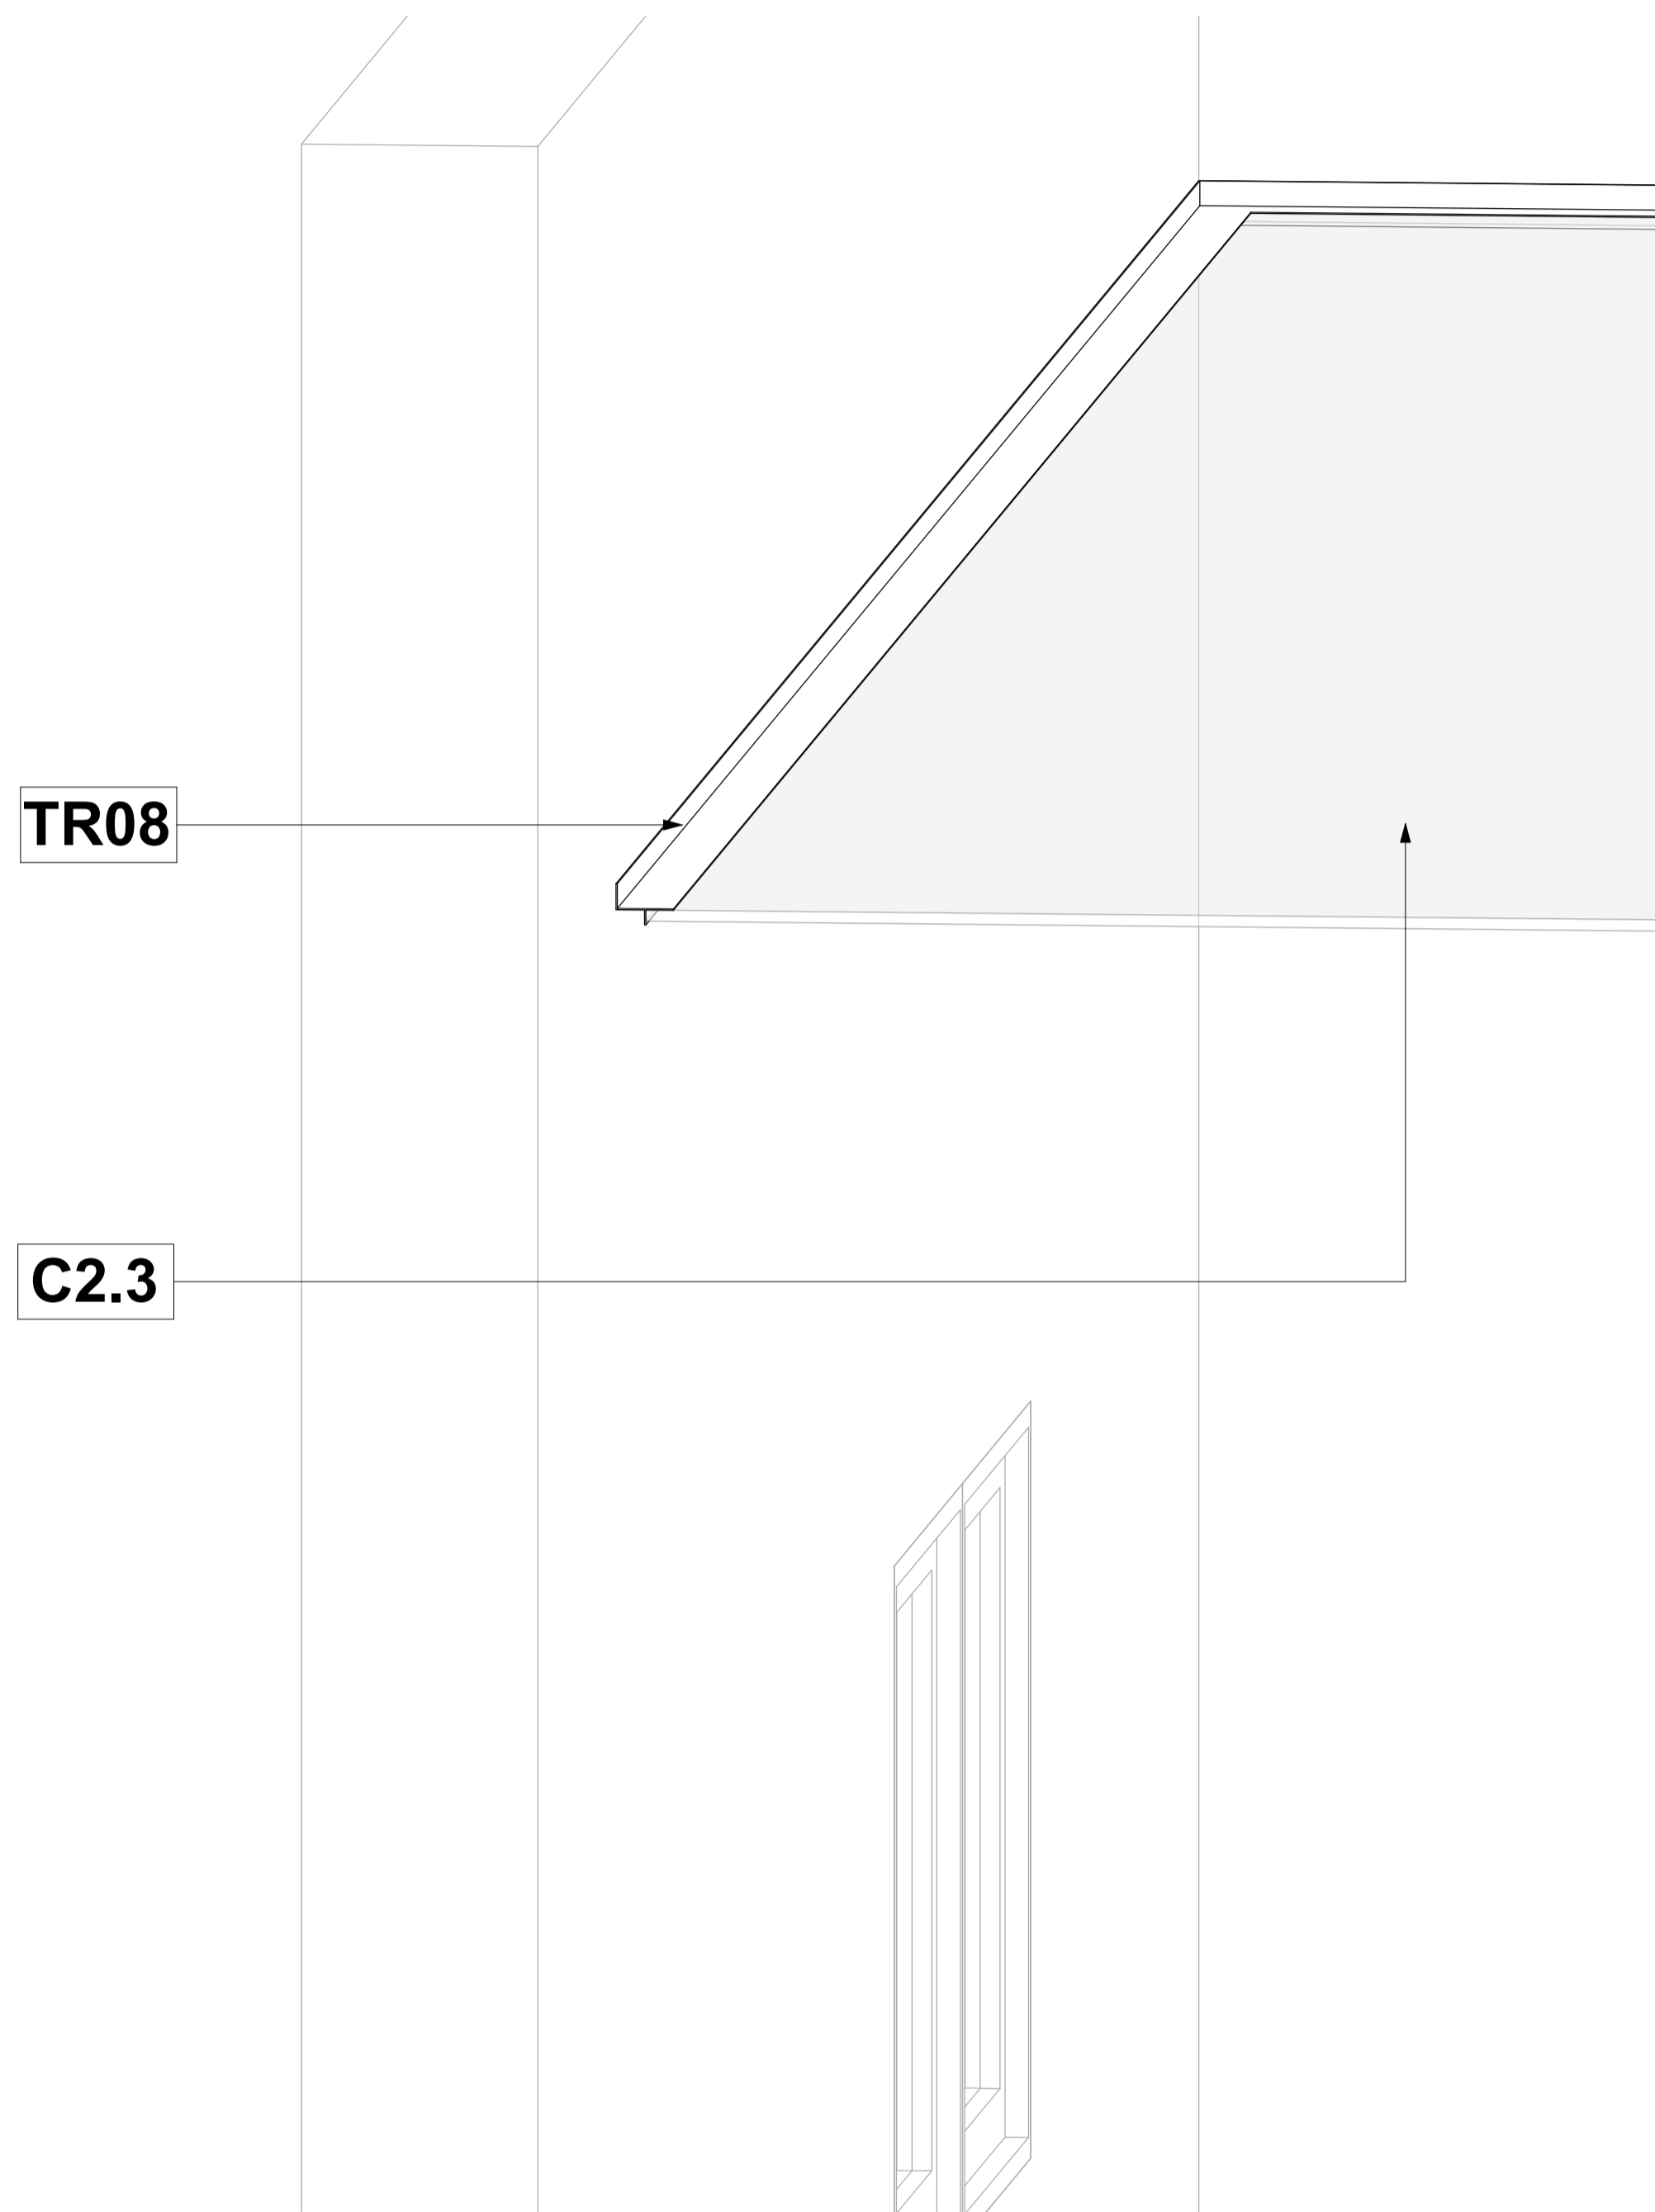

TR08 - 12mm Steel Plaster Trim for 9mm JUMBO Board	
System	Ceiling Trims
Type of Product	12mm Steel Plaster Trim for 9mm JUMBO Board
Recommended Areas	Ceiling Perimeter
Technical Spec	12mm Steel Profile with white Capping for 9mm JUMBO Board
Material	Steel
Picture	
Size and Thickness	23mm x 45mm x 12mm x 0.5mm
Colour Options	White
Building material information	N/A
Fire Protection	N/A
Sound absorption	N/A
Sound attenuation	N/A
Sound insulation	N/A
Practical sound absorption coefficient (α <sub>p</sub> )	
Light reflectance	N/A
Thermal conductivity	N/A
Air permeability	N/A
Humidity	N/A
Green Rating	N/A
Specifications	Supply and install Pelican pre-painted White Steel Plaster Trim for 9mm JUMBO Board to perimeter of rooms fixed at 400mm centres with wall anchors.
Notes	

TR08 - 12mm Steel Plaster Trim for 9mm JUMBO Board - 3D

Scale

TR08 - 12mm Steel Plaster Trim for 9mm JUMBO Board - Section

Scale 1 : 1



**pelican systems**

ceiling and partitioning specialists...

Head Office / Durban Branch | 765 / 793 Chris Hani Road, Durban, Redhill | 031 563 7307

Find us online at [www.pelican.co.za](http://www.pelican.co.za) or any of these social media sites