
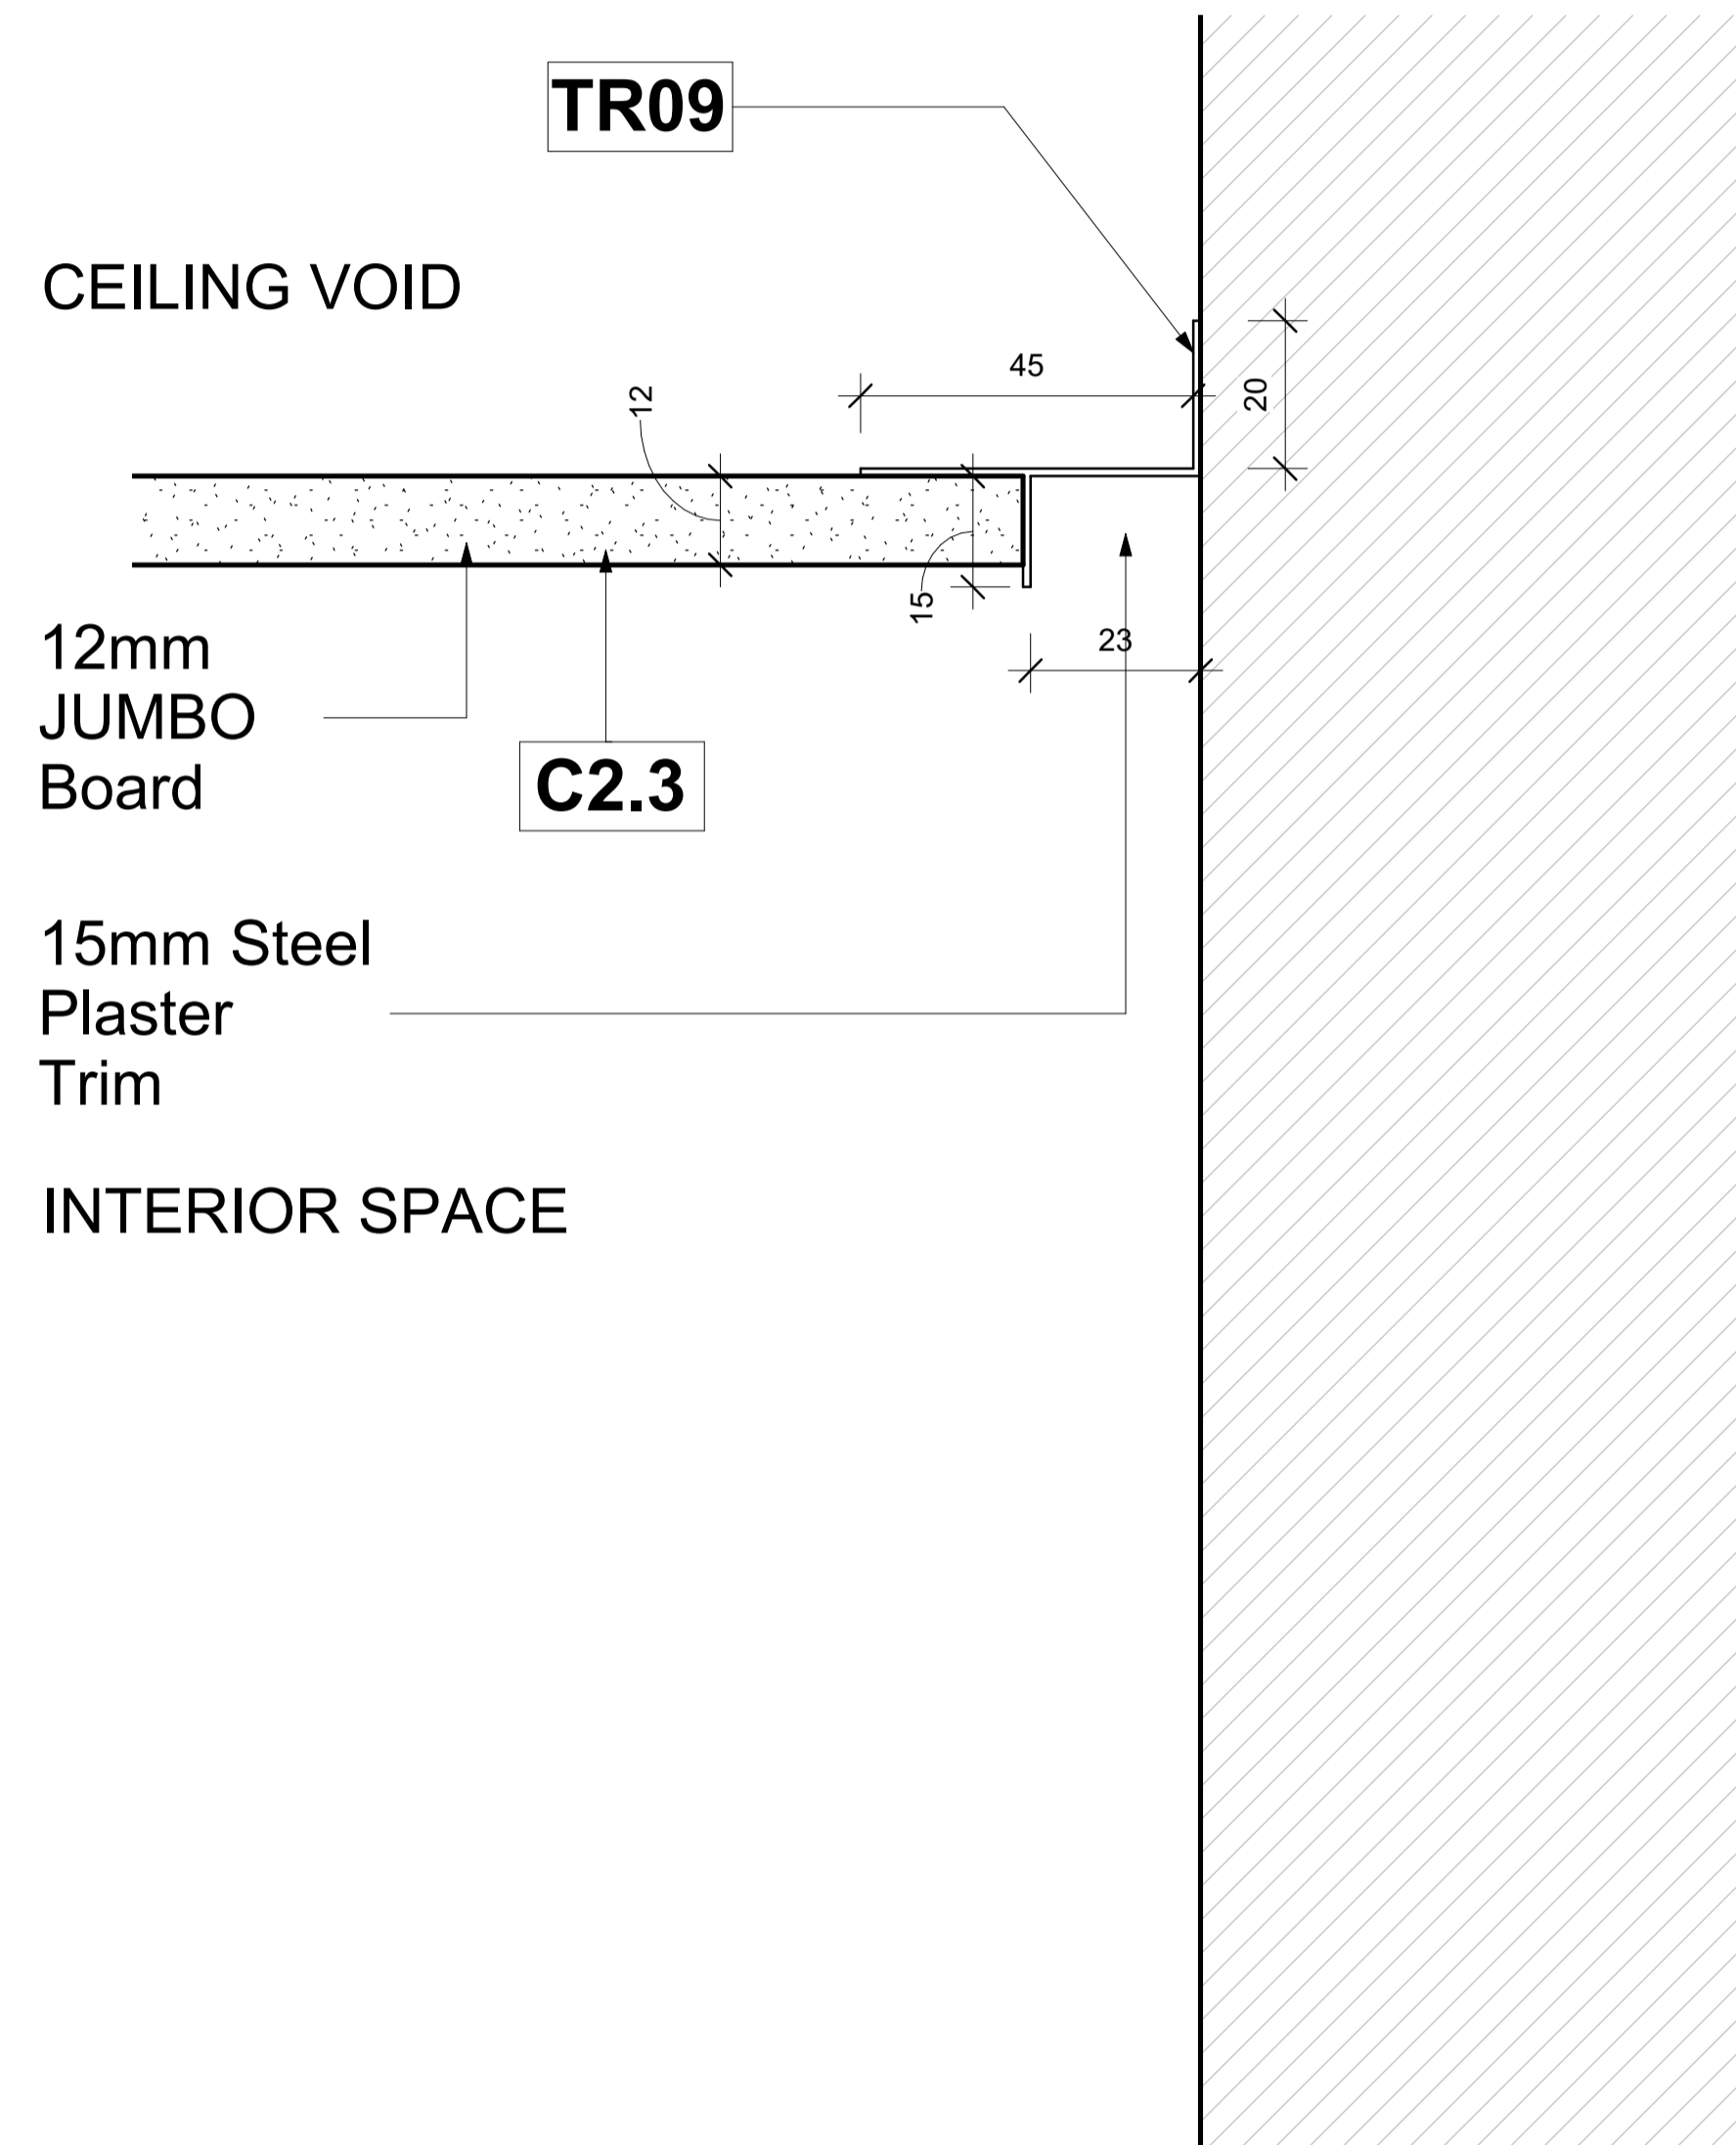


Ceiling Trims - 15mm Steel Plaster Trim for 12mm JUMBO Board

Keynote Legend	
Key Value	Keynote Text
C2.3	Supply and install 3600mm JUMBO Main Tees at 1200mm centres in one direction and 1200mm JUMBO Cross Tees at 600mm centres perpendicular to Main Tees. Main Tees to be suspended at 1200mm centres by means of 25 x 25 x 0.6mm galvanised steel angle, hangers fixed to bulb of Main Tee with wafer tek screws/steel pop rivets and to slab with 6 x 30mm express nails and washers.
TR09	Supply and install Pelican pre-painted White Steel Plaster Trim for 12mm JUMBO Board to perimeter of rooms fixed at 400mm centres with wall anchors.

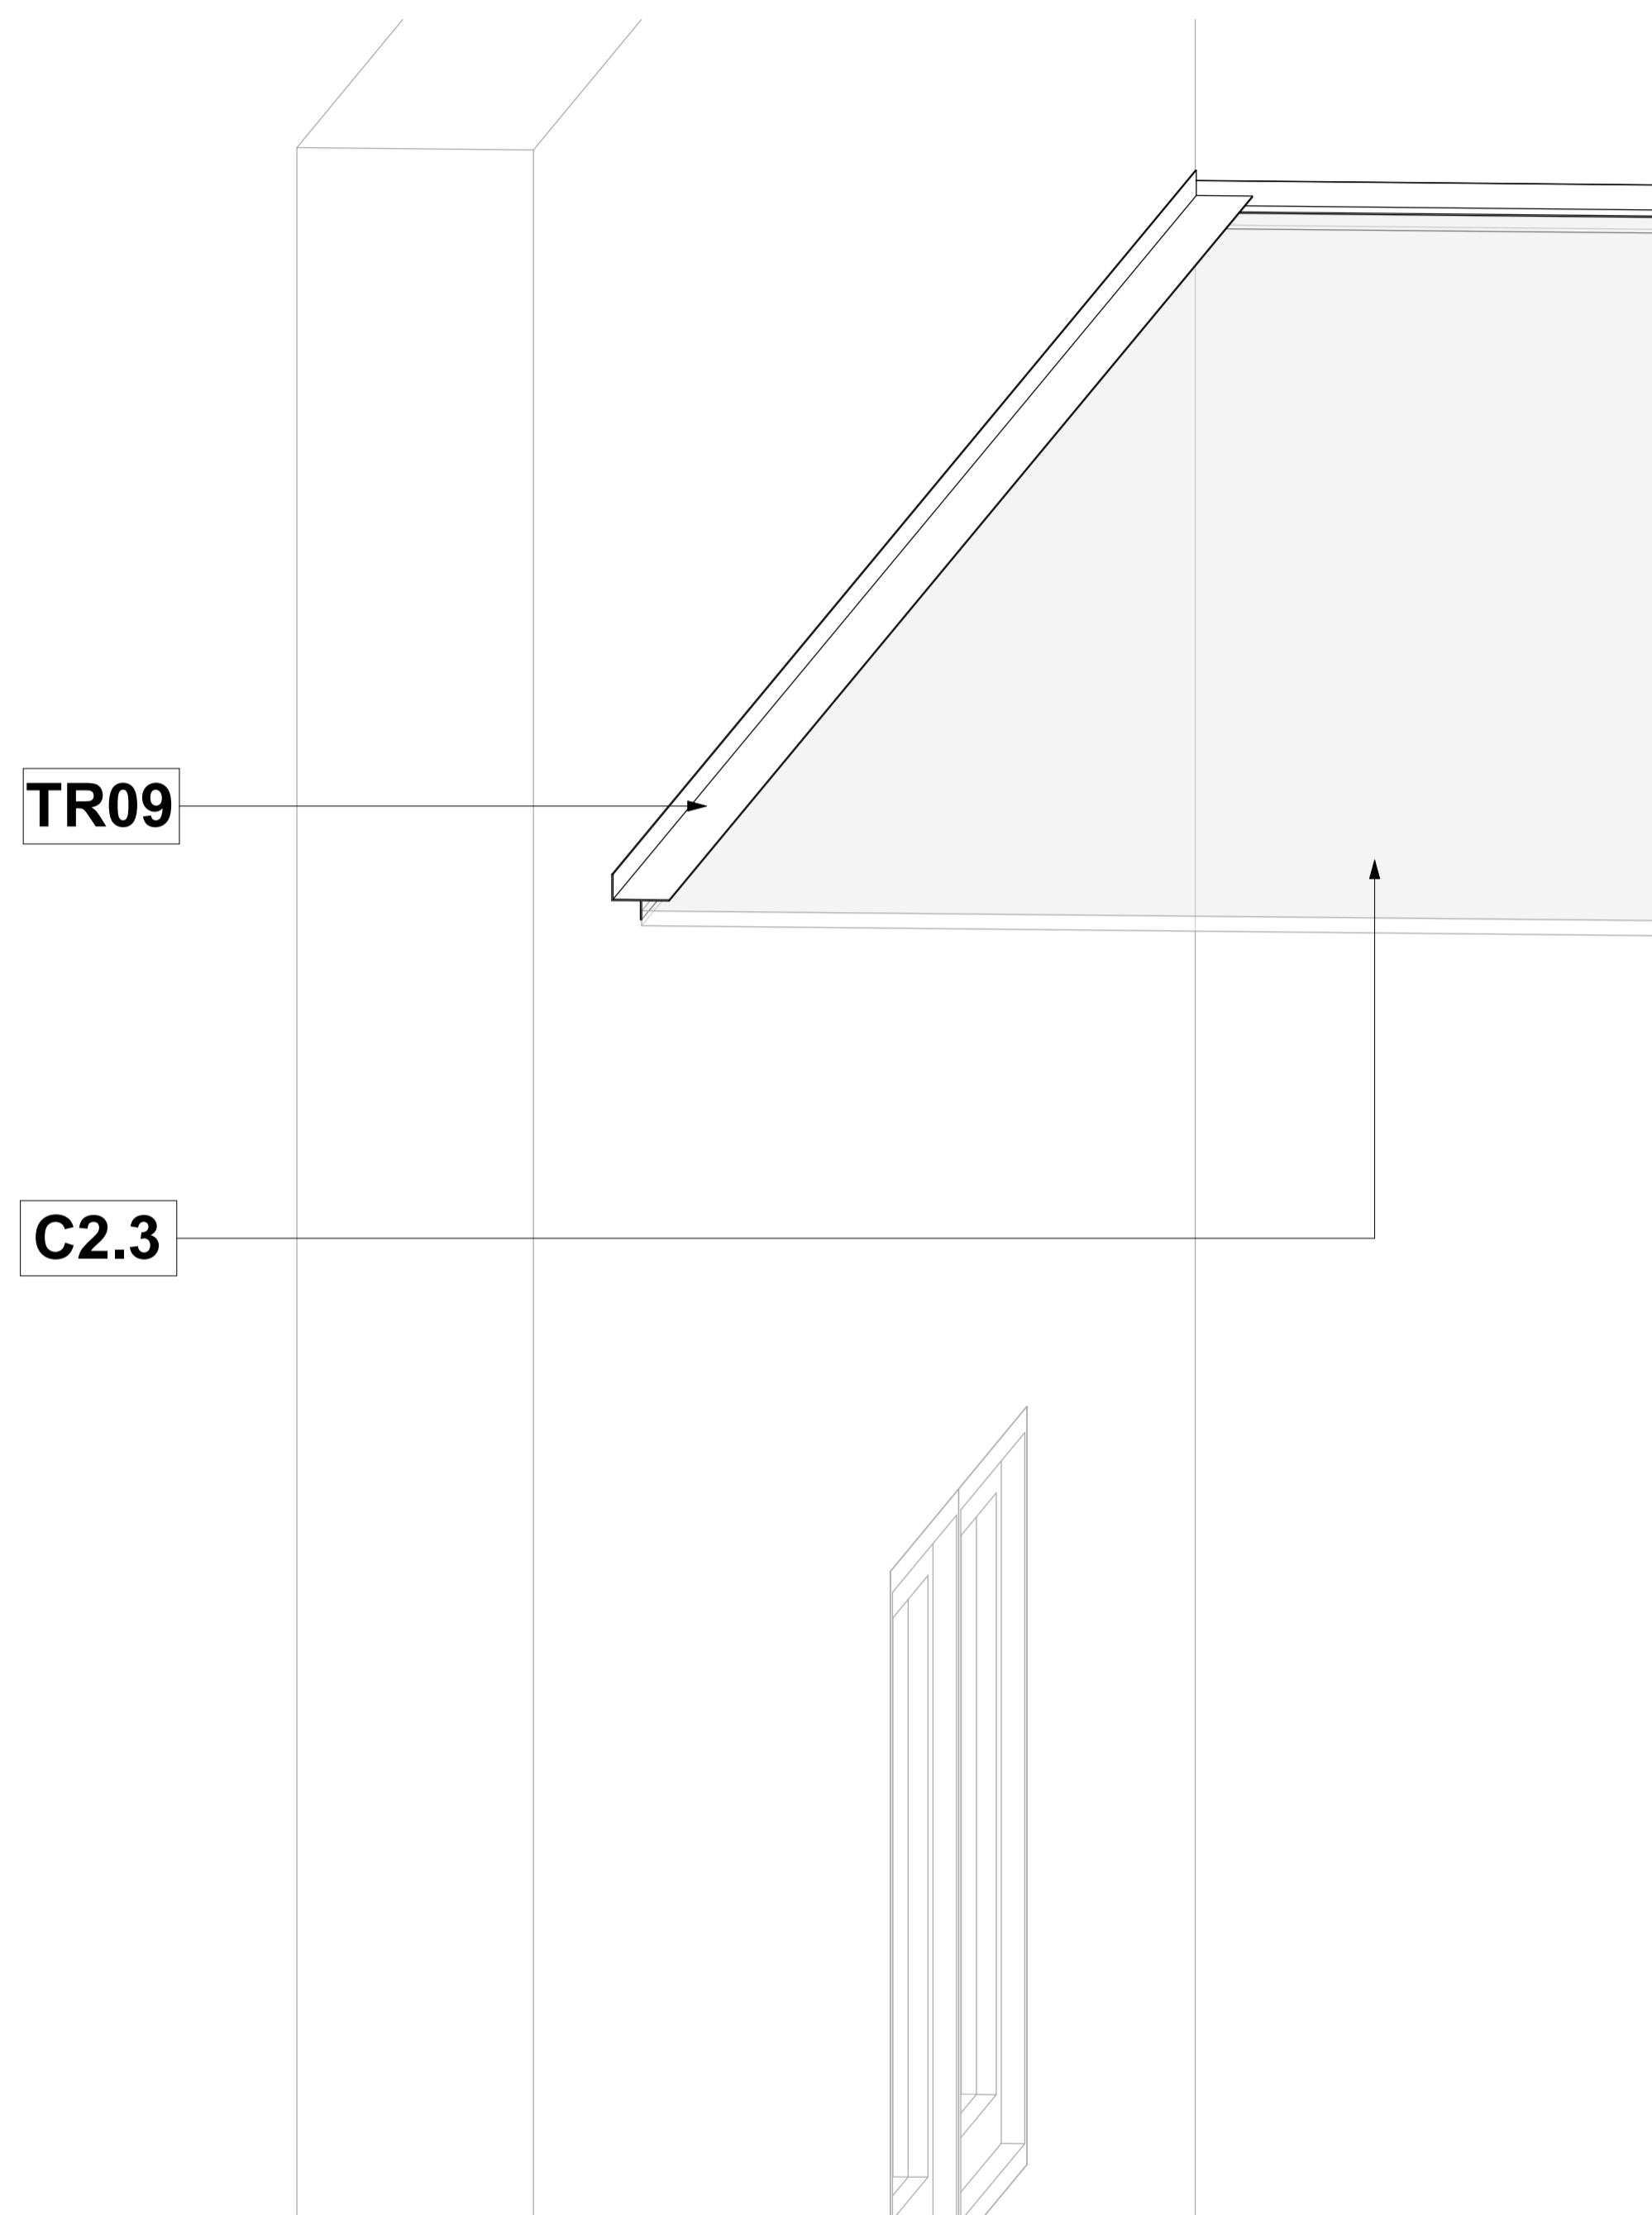

TR09 - 15mm Steel Plaster Trim for 12mm JUMBO Board															
System	Ceiling Trims														
Type of Product	15mm Steel Plaster Trim for 12mm JUMBO Board														
Recommended Areas	Ceiling Perimeter														
Technical Spec	15mm Steel Profile with white Capping for 12mm JUMBO Board														
Material	Steel														
Picture															
Size and Thickness	23mm x 45mm x 15mm x 0.5mm														
Colour Options	White														
Building material information	N/A														
Fire Protection	N/A														
Sound absorption	N/A														
Sound attenuation	N/A														
Sound insulation	N/A														
Practical sound absorption coefficient (α _p)	<table border="1"> <caption>Practical sound absorption coefficient (α_p) vs Frequency f (Hz)</caption> <thead> <tr> <th>Frequency f (Hz)</th> <th>Practical sound absorption coefficient (α_p)</th> </tr> </thead> <tbody> <tr> <td>125</td> <td>0.50</td> </tr> <tr> <td>250</td> <td>0.40</td> </tr> <tr> <td>500</td> <td>0.55</td> </tr> <tr> <td>1000</td> <td>0.70</td> </tr> <tr> <td>2000</td> <td>0.65</td> </tr> <tr> <td>4000</td> <td>0.45</td> </tr> </tbody> </table>	Frequency f (Hz)	Practical sound absorption coefficient (α _p)	125	0.50	250	0.40	500	0.55	1000	0.70	2000	0.65	4000	0.45
Frequency f (Hz)	Practical sound absorption coefficient (α _p)														
125	0.50														
250	0.40														
500	0.55														
1000	0.70														
2000	0.65														
4000	0.45														
Light reflectance	N/A														
Thermal conductivity	N/A														
Air permeability	N/A														
Humidity	N/A														
Green Rating	N/A														
Specifications	Supply and install Pelican pre-painted White Steel Plaster Trim for 12mm JUMBO Board to perimeter of rooms fixed at 400mm centres with wall anchors.														
Notes															

TR09 - 15mm Steel Plaster Trim for 12mm JUMBO Board - 3D

Scale

TR09 - 15mm Steel Plaster Trim for 12mm JUMBO Board - Section

Scale 1 : 1



pelican systems

ceiling and partitioning specialists...

Head Office / Durban Branch | 765 / 793 Chris Hani Road, Durban, Redhill | 031 563 7307

Find us online at www.pelican.co.za or any of these social media sites