



Ceiling Trims - Apex Trim

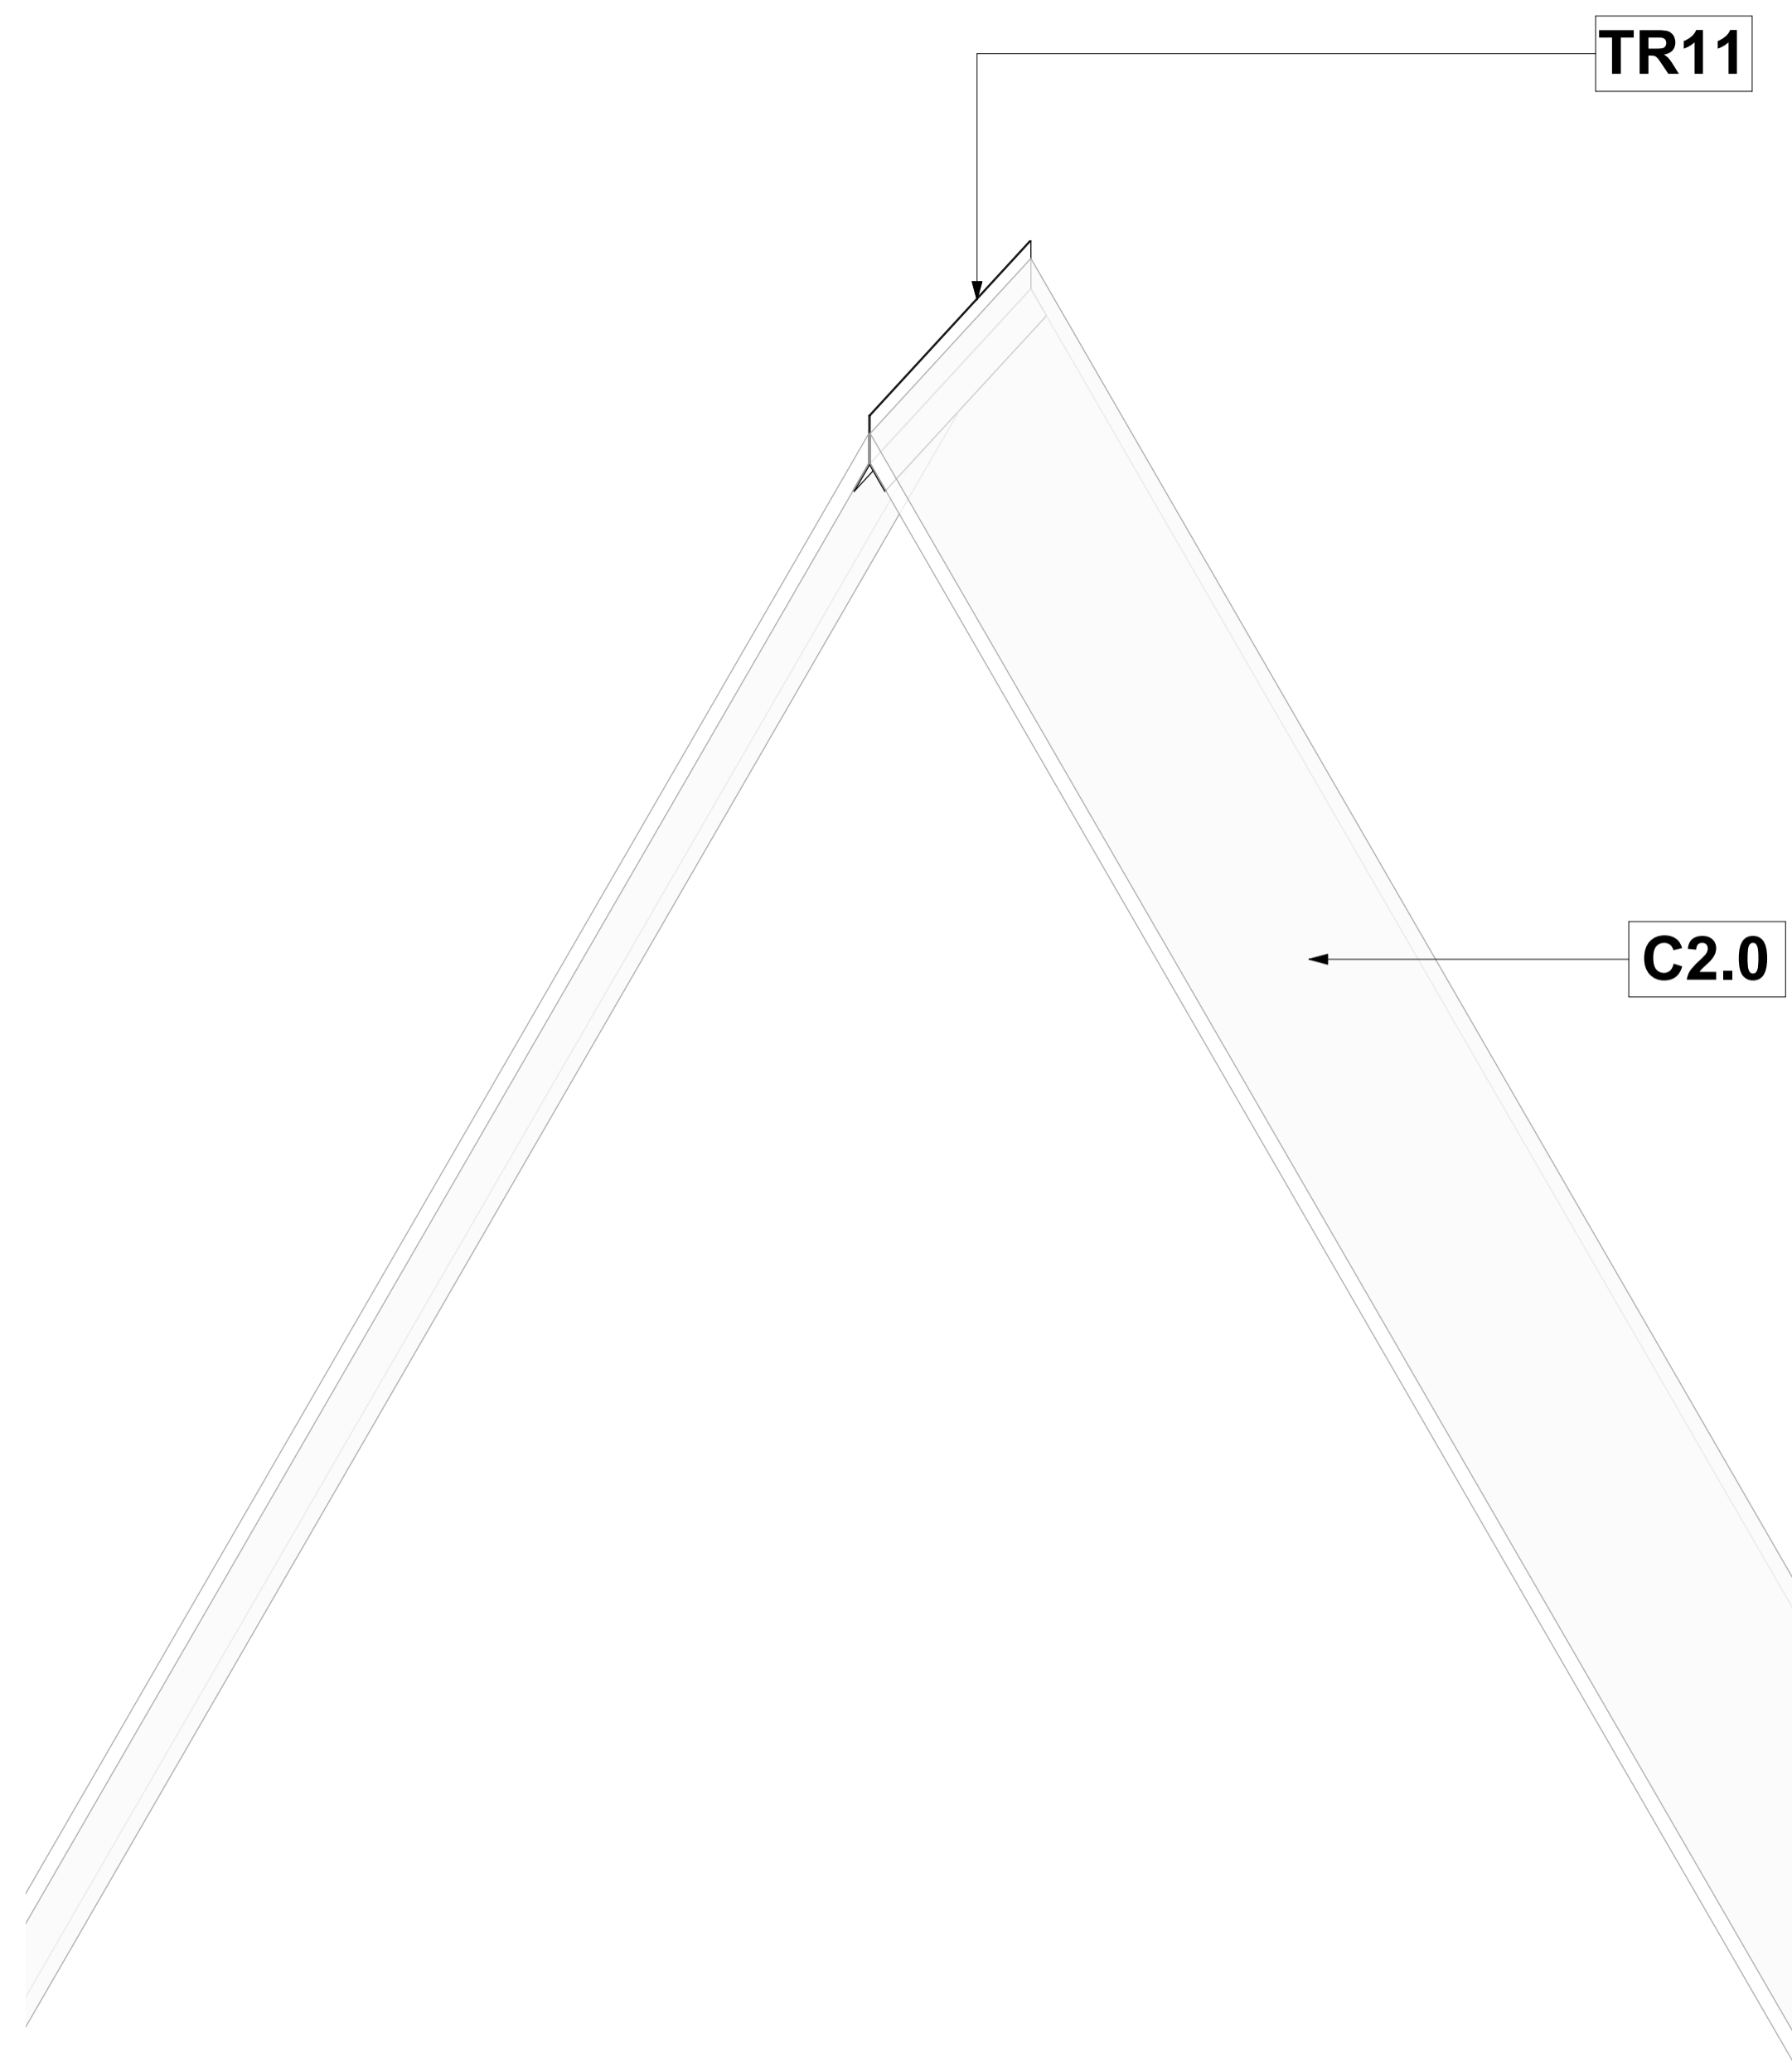

TR11 - Apex Trim - 3D

Scale

Keynote Legend	
Key Value	Keynote Text
C2.0	Pelican Ceiling Tiles
TR11	Supply and fit white epoxy coated aluminium Pelican Apex Trim between two raked flush plastered/suspended ceilings. Suspend Apex Trim from trusses at 1200mm centres with 25 x 25 x 0.6mm G.M.S angles.

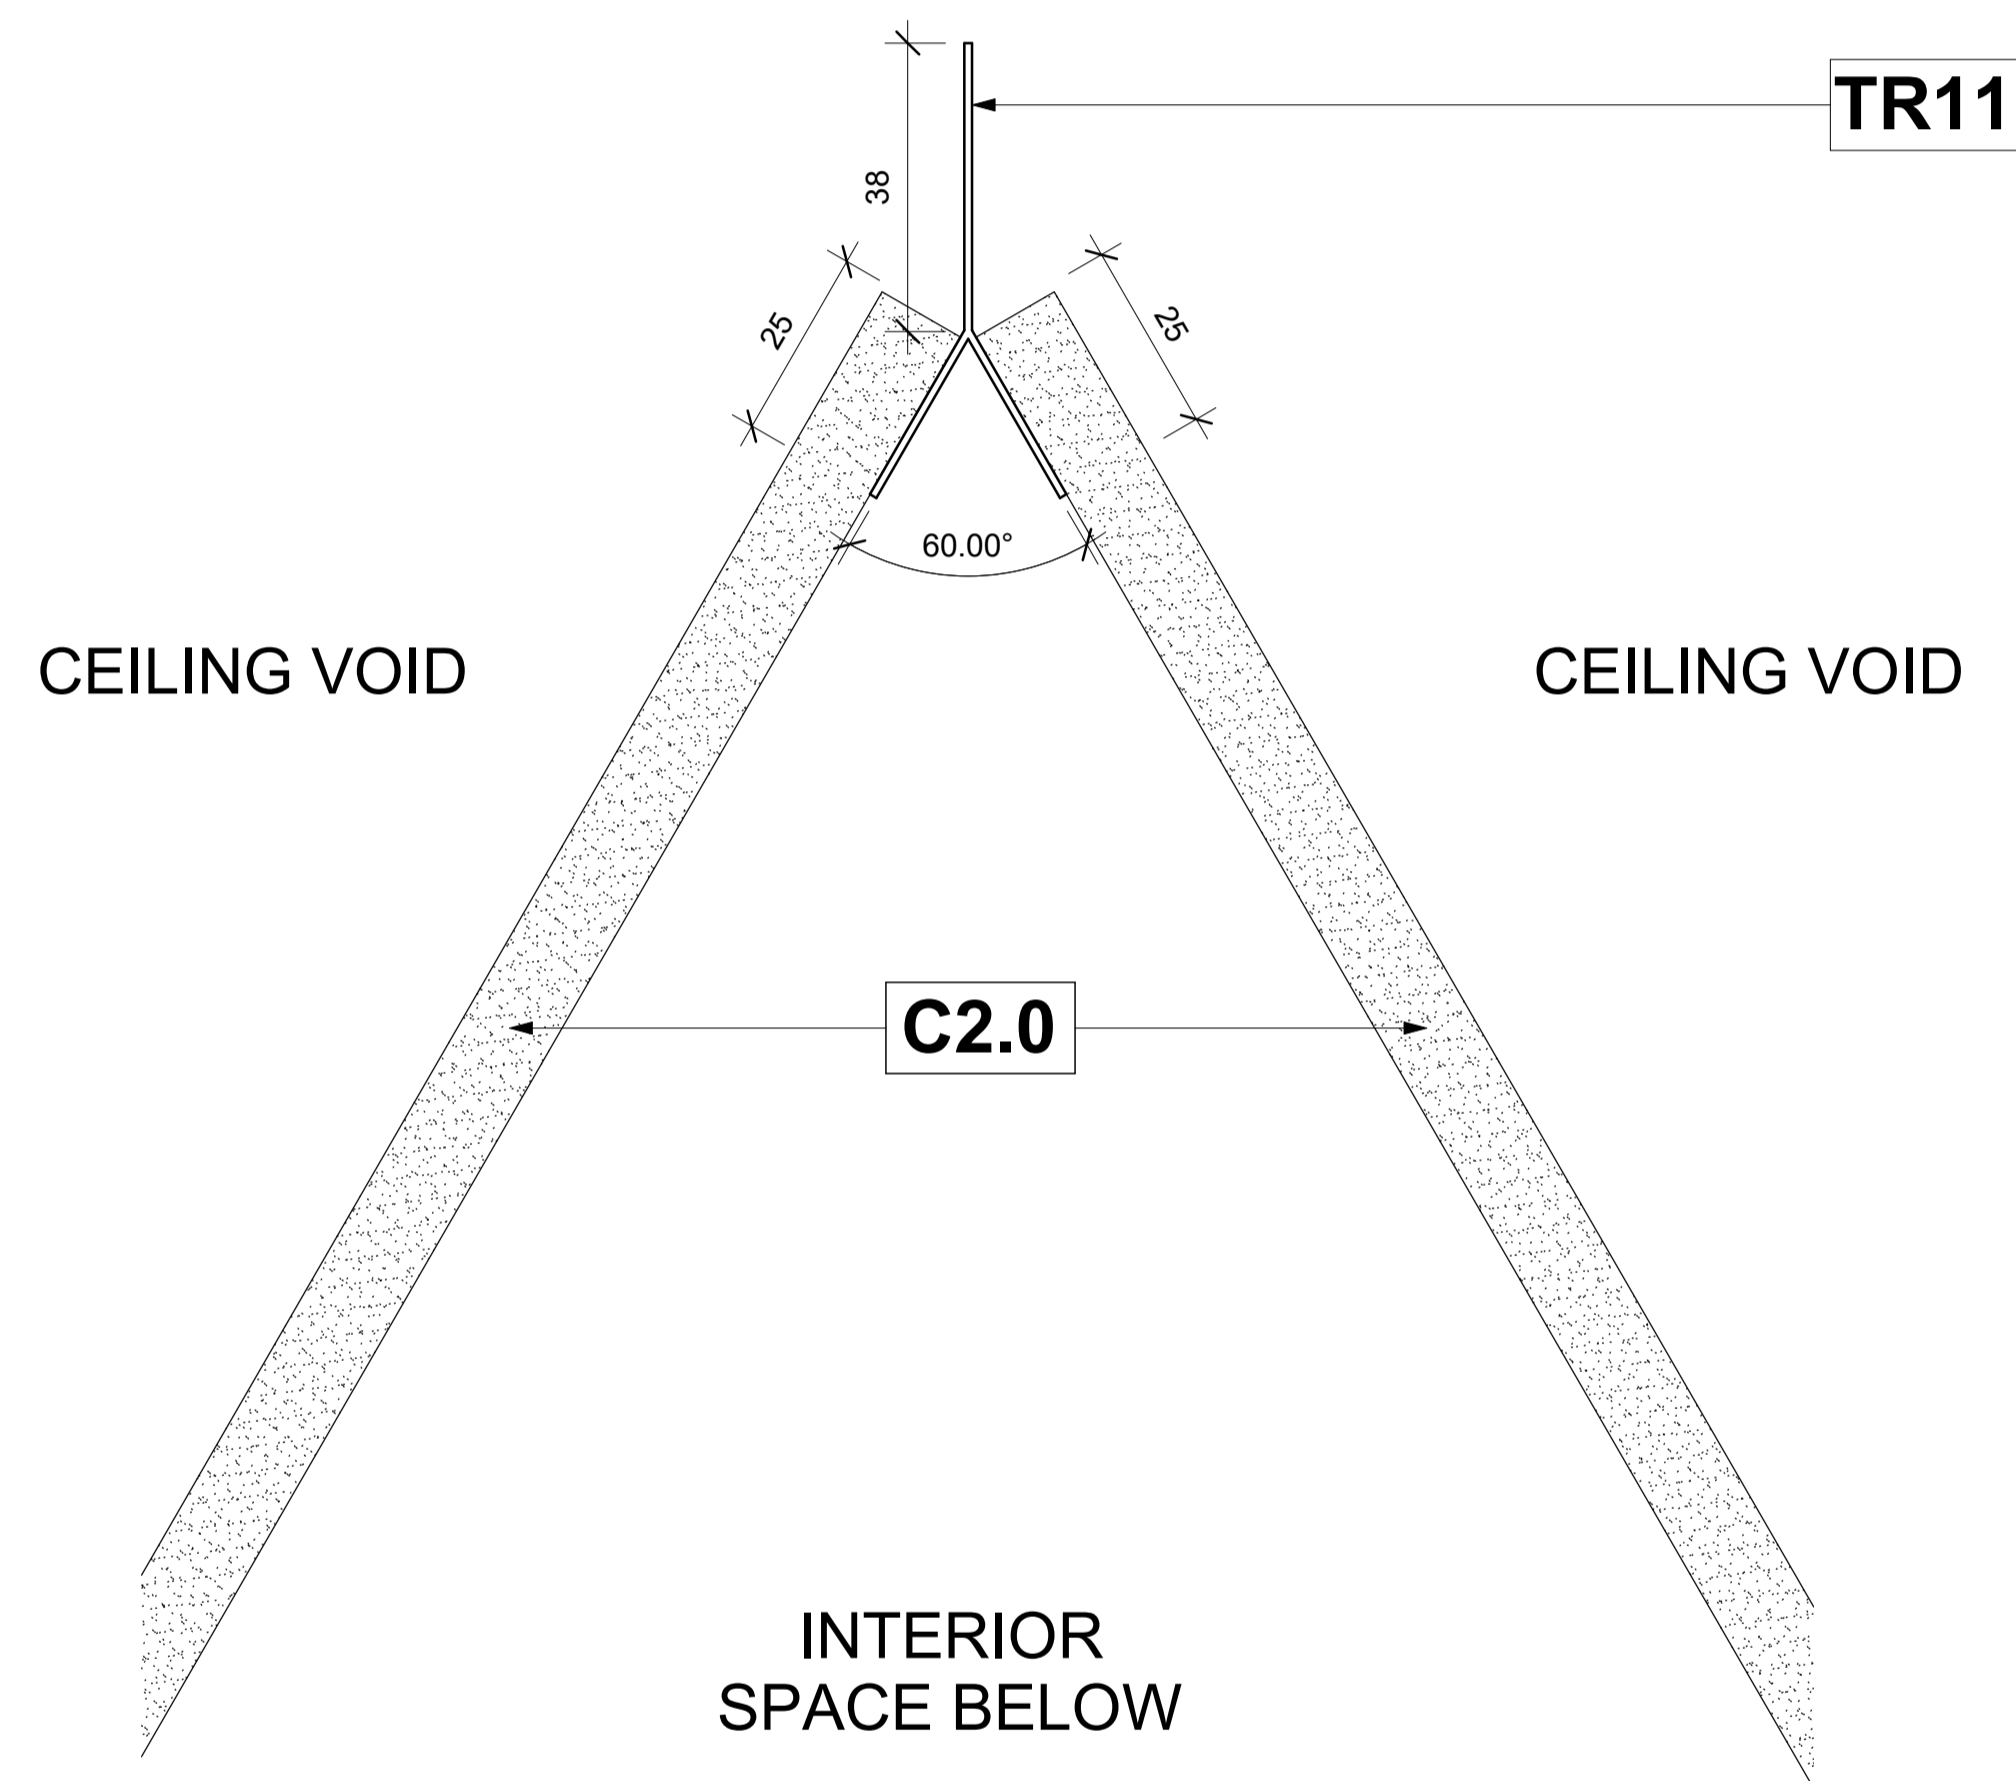

TR11 - Apex Trim - Section

Scale 1 : 1

TR11 - Ceiling Trims - Apex Trim															
System	Ceiling Trims														
Type of Product	Apex Trim														
Recommended Areas	A ceiling profile designed to facilitate the junction between two raked ceilings.														
Technical Spec	Junction between two raked ceilings 60° (38mm x 25mm x 25mm)														
Material	Aluminium & Powder Coating														
Picture															
Size and Thickness	4.0m														
Colour Options	White														
Building material information	N/A														
Fire Protection	N/A														
Sound absorption	N/A														
Sound attenuation	N/A														
Sound insulation	N/A														
Practical sound absorption coefficient (α _p)	<table border="1"> <caption>Practical sound absorption coefficient (α_p) vs Frequency f (Hz)</caption> <thead> <tr> <th>Frequency f (Hz)</th> <th>Practical sound absorption coefficient (α_p)</th> </tr> </thead> <tbody> <tr> <td>125</td> <td>0.50</td> </tr> <tr> <td>250</td> <td>0.40</td> </tr> <tr> <td>500</td> <td>0.55</td> </tr> <tr> <td>1000</td> <td>0.70</td> </tr> <tr> <td>2000</td> <td>0.65</td> </tr> <tr> <td>4000</td> <td>0.45</td> </tr> </tbody> </table>	Frequency f (Hz)	Practical sound absorption coefficient (α _p)	125	0.50	250	0.40	500	0.55	1000	0.70	2000	0.65	4000	0.45
Frequency f (Hz)	Practical sound absorption coefficient (α _p)														
125	0.50														
250	0.40														
500	0.55														
1000	0.70														
2000	0.65														
4000	0.45														
Light reflectance	N/A														
Thermal conductivity	N/A														
Air permeability	N/A														
Humidity	N/A														
Green Rating	N/A														
Specifications	Supply and fit white epoxy coated aluminium Pelican Apex Trim between two raked flush plastered/suspended ceilings. Suspend Apex Trim from trusses at 1200mm centres with 25 x 25 x 0.6mm G.M.S angles.														
Notes															



pelican systems

ceiling and partitioning specialists...

Head Office / Durban Branch | 765 / 793 Chris Hani Road, Durban, Redhill | 031 563 7307

Find us online at www.pelican.co.za or any of these social media sites