


JUMBO® FireWALL 102/120/3m

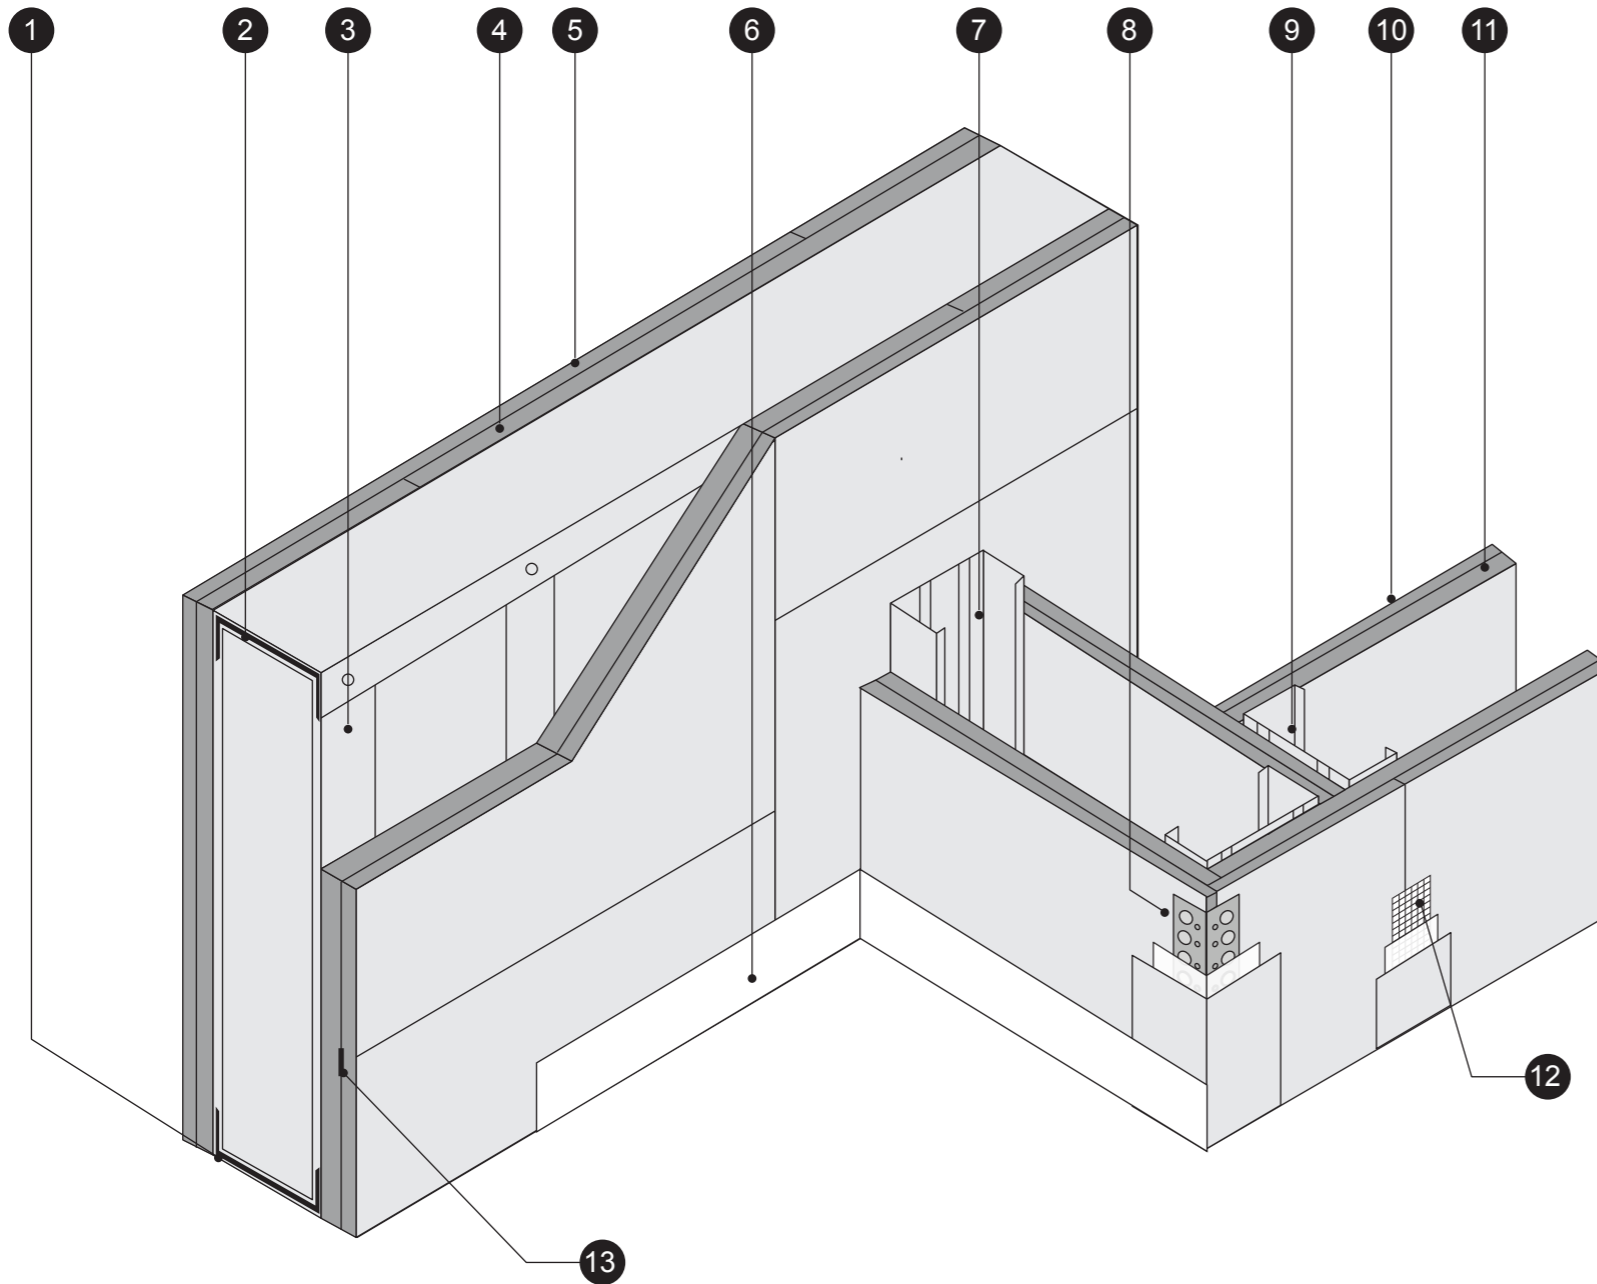

1. JUMBO® 103mm Track
2. JUMBO® 103mm Track
3. JUMBO® 102mm Stud
4. JUMBO® 15mm FR Plasterboard
5. JUMBO® 12mm FR Plasterboard
6. JUMBO® Skirting
7. JUMBO® 102mm Stud
8. JUMBO® Steel Corner Bead
9. JUMBO® 102mm Stud
10. JUMBO® 12mm FR Plasterboard
11. JUMBO® 15mm FR Plasterboard
12. JUMBO® Fibre Tape
13. 1300 x 50 x 0.5 Steel Backing Plate

NOTE: Stud spacings are at 400mm centres.