


# JUMBO® FireWALL 102/60/6m

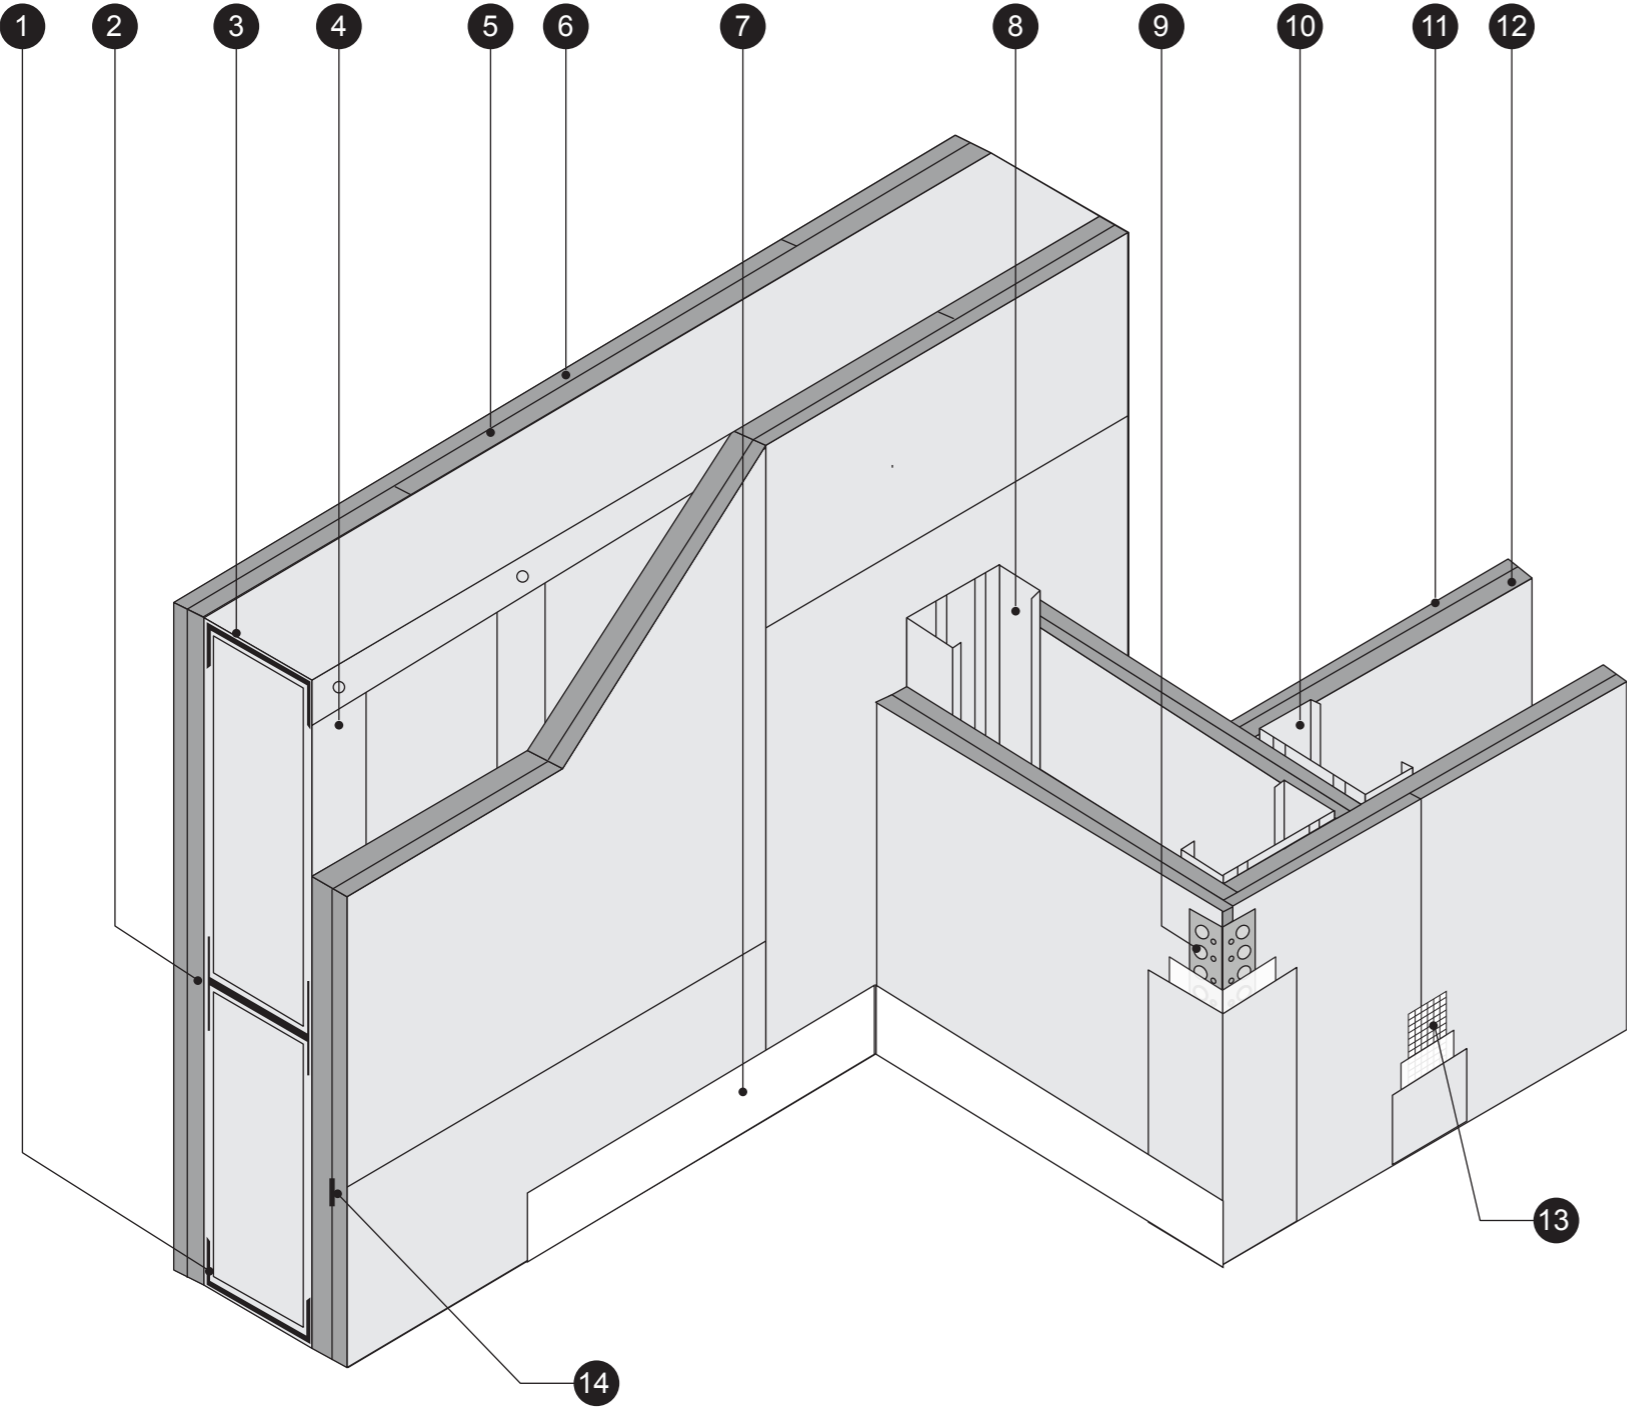

- 1. JUMBO® 103mm Track
- 2. JUMBO® 103mm H-Track
- 3. JUMBO® 103mm Track
- 4. JUMBO® 102mm Stud
- 5. JUMBO® 15mm FR Plasterboard
- 6. JUMBO® 12mm FR Plasterboard
- 7. JUMBO® Skirting
- 8. JUMBO® 102mm Stud
- 9. JUMBO® Steel Corner Bead
- 10. JUMBO® 102mm Stud
- 11. JUMBO® 12mm FR Plasterboard
- 12. JUMBO® 15mm FR Plasterboard
- 13. JUMBO® Fibre Tape
- 14. 1300 x 50 x 0.5 Steel Backing Plate

**NOTE: Stud spacings are at 400mm centres.**